


SHEET NO.	TOTAL SHEETS	
H10	59	
STATE	YEAR	
ALASKA	2008	
PROJECT DESIGNATION		
STP-0534(1)/53933		
ADDENDUM NO.		
ATTACHMENT NO.		
REVISIONS		
NO.	DATE	DESCRIPTION

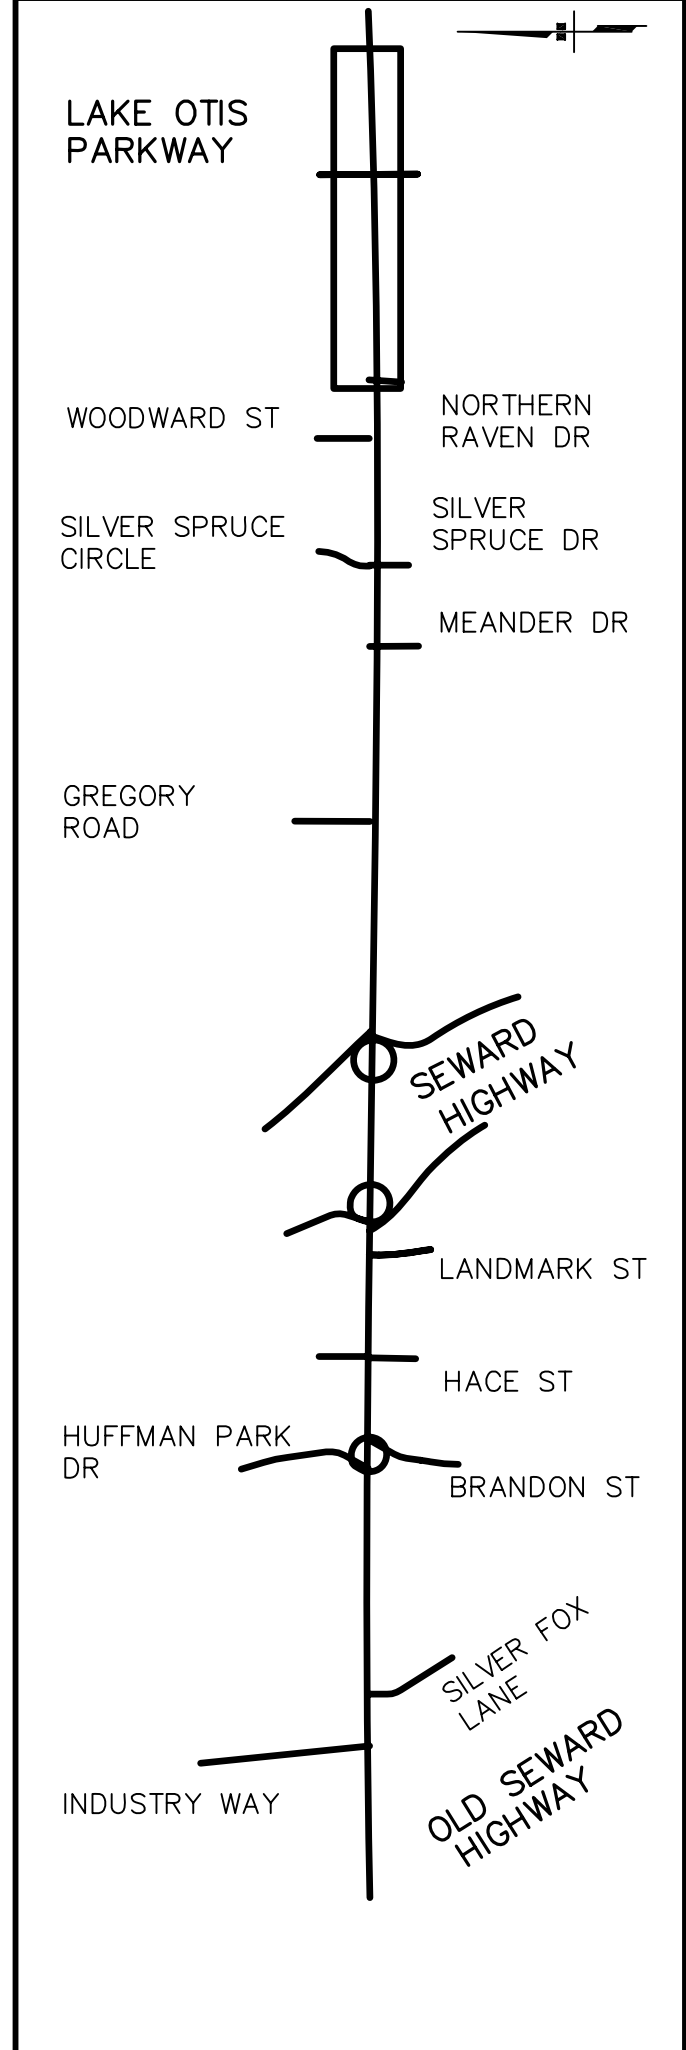

STATE OF ALASKA
 49th
 Steven K. Noble
 CE-10051
 REGISTERED PROFESSIONAL ENGINEER

PLANS DEVELOPED BY: DOWL ENGINEERS
 STATE OF ALASKA
 DEPARTMENT OF TRANSPORTATION
 AND PUBLIC FACILITIES
**HUFFMAN ROAD
 RECONSTRUCTION**
**SIGNING, STRIPING,
 AND ILLUMINATION**
 STA 56+20.00 TO STA 61+40.00

PRE PS&E

DESIGNED BY: _____ CHECKED BY: _____
 DRAFTED BY: _____
 XREFS: _____
 SCALE: _____
 LAYOUT: _____
 DATE: _____ TIME: _____
 DRAWING LOCATION: _____
© 10/25/2006 \V\0203386\0\021-Huff-Striping\01.dwg AUG 08 2008 11:18:07 (YOUR initials)

