

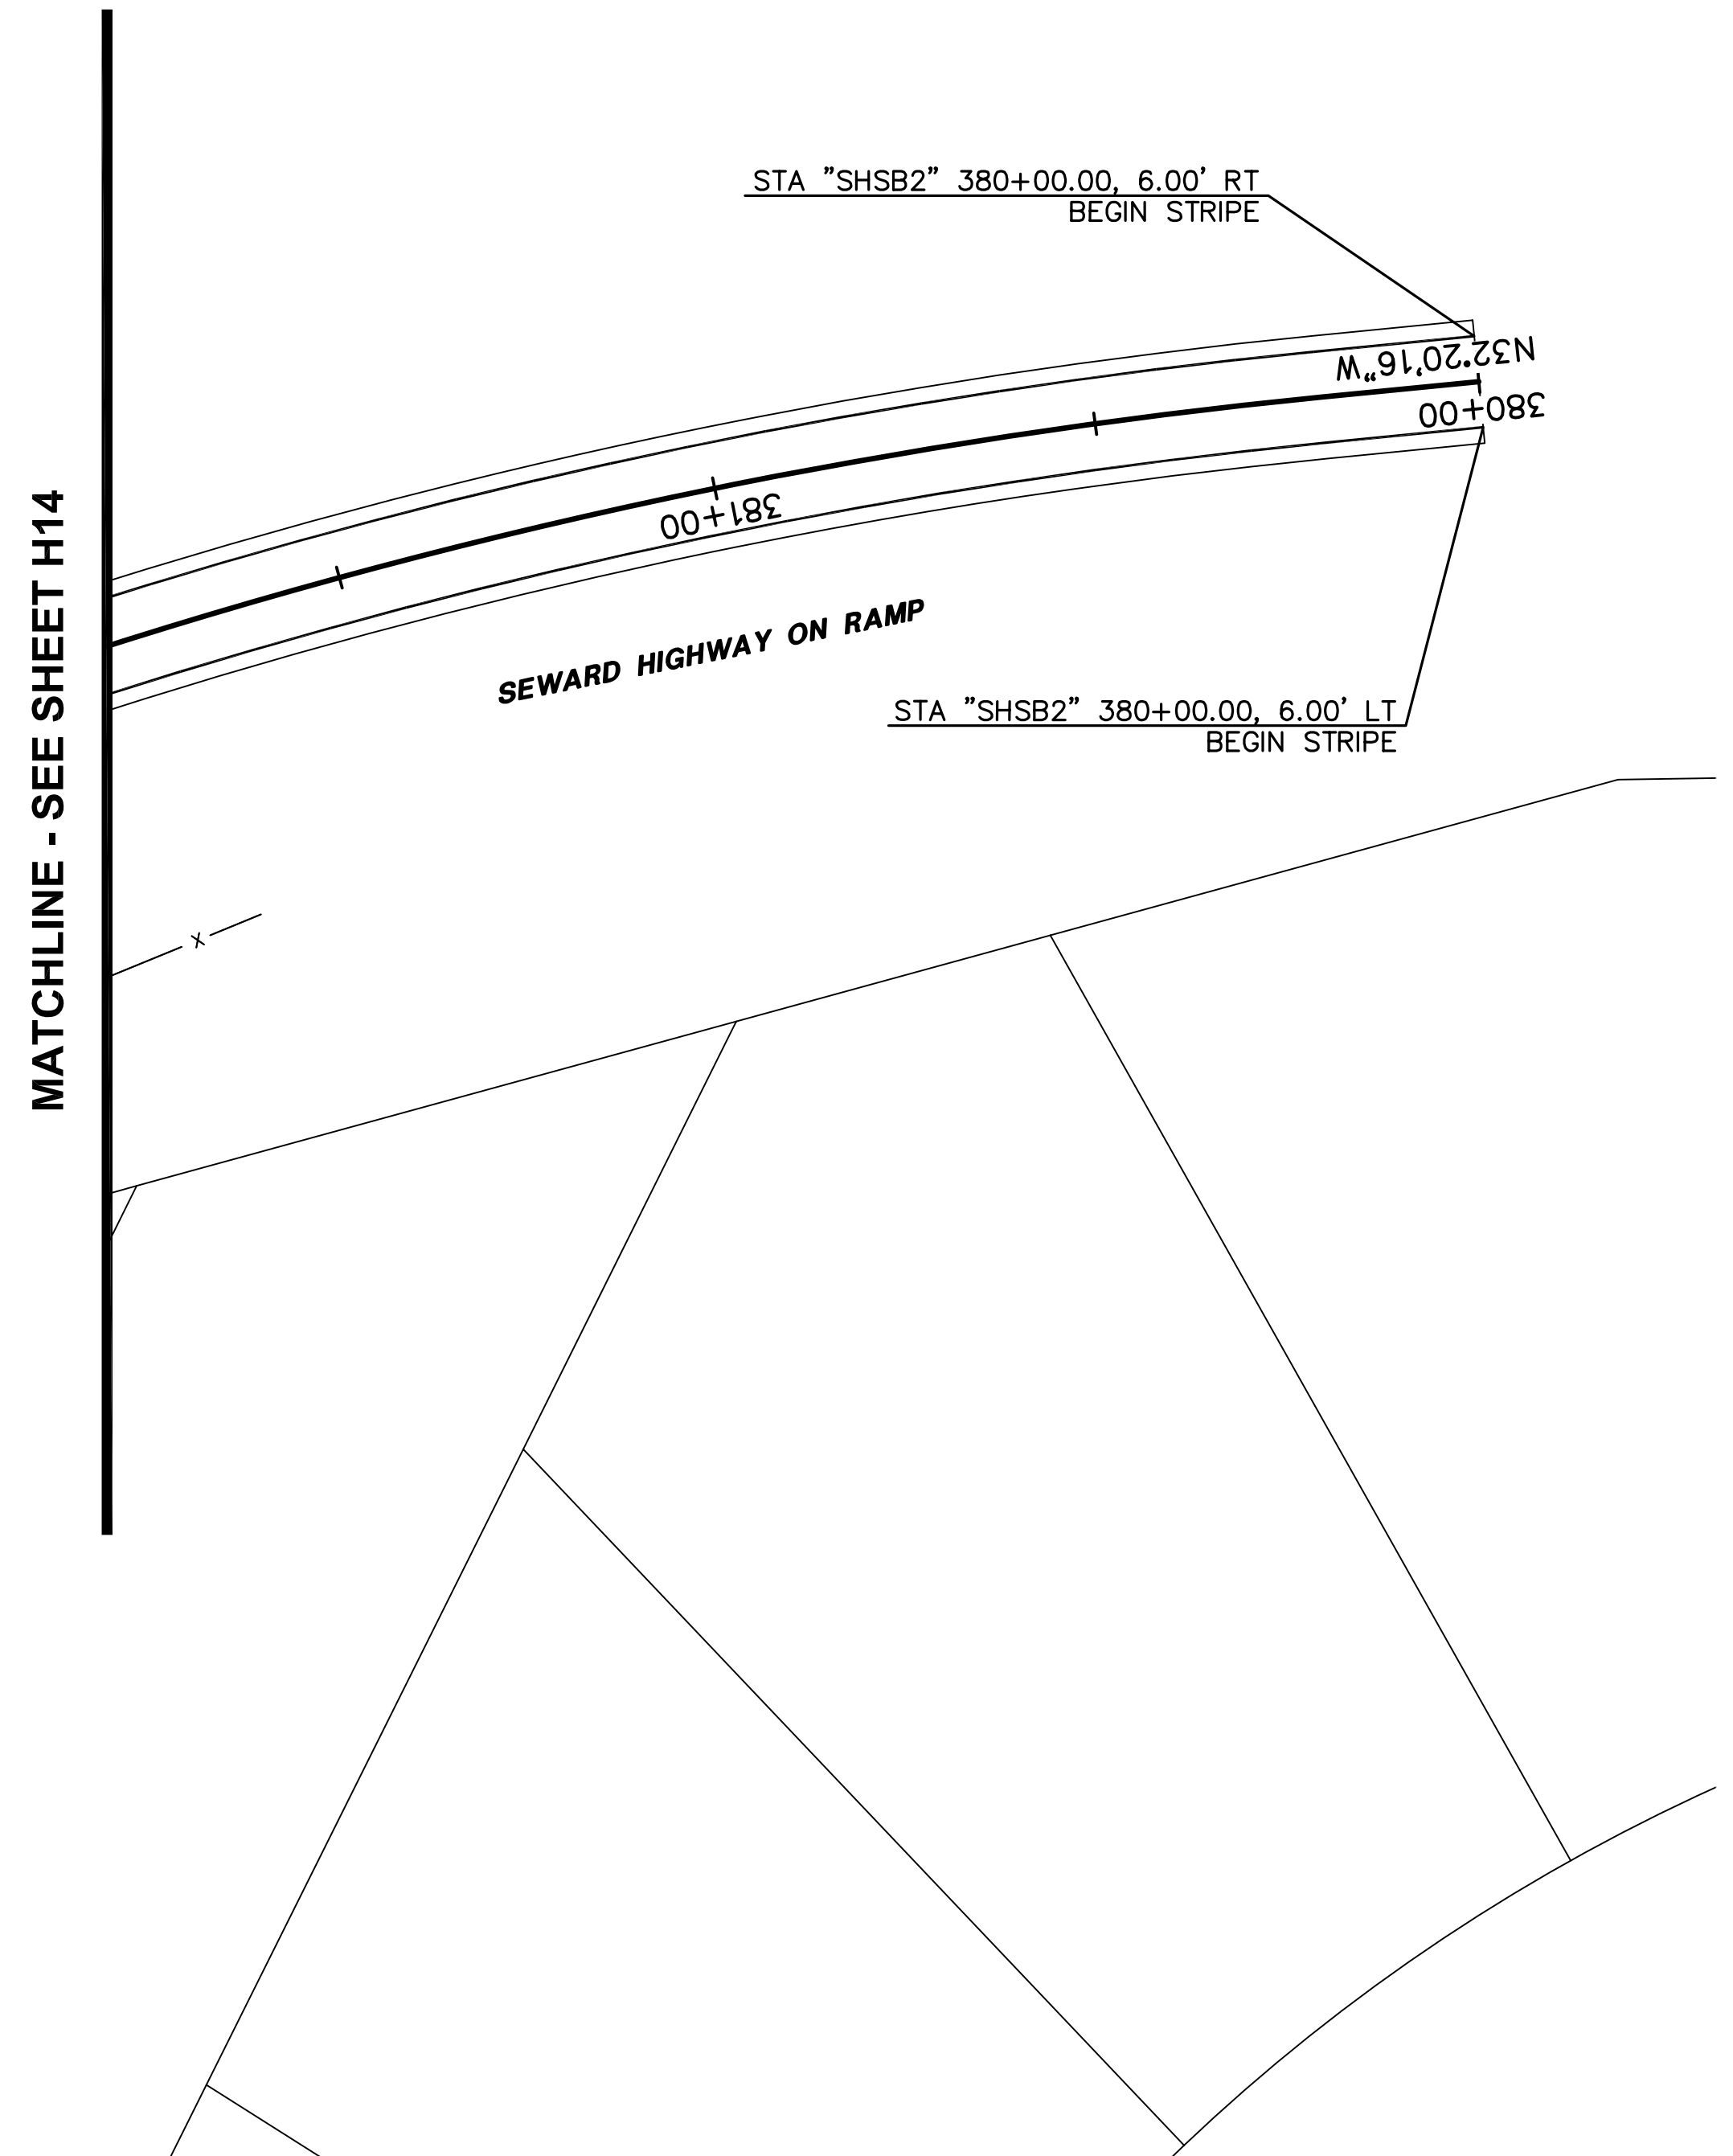


DRAWING LOCATION: c:\p053396\p053396\p053396\051-Huff-Striping.dwg    DATE: AUG 08 2008 11:24:47    (YOUR Initials)  
 XREFS:    SCALE:    LAYOUT:    TIME:    DESIGNED BY:    CHECKED BY:    DRAFTED BY:

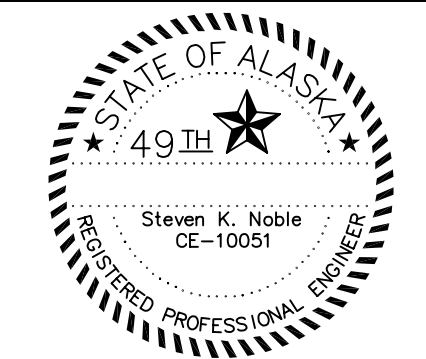

SHEET NO.	TOTAL SHEETS	
H14A	59	
STATE	YEAR	
ALASKA	2008	
PROJECT DESIGNATION		
STP-0534(1)/53933		
ADDENDUM NO.		
ATTACHMENT NO.		
REVISIONS		
NO.	DATE	DESCRIPTION

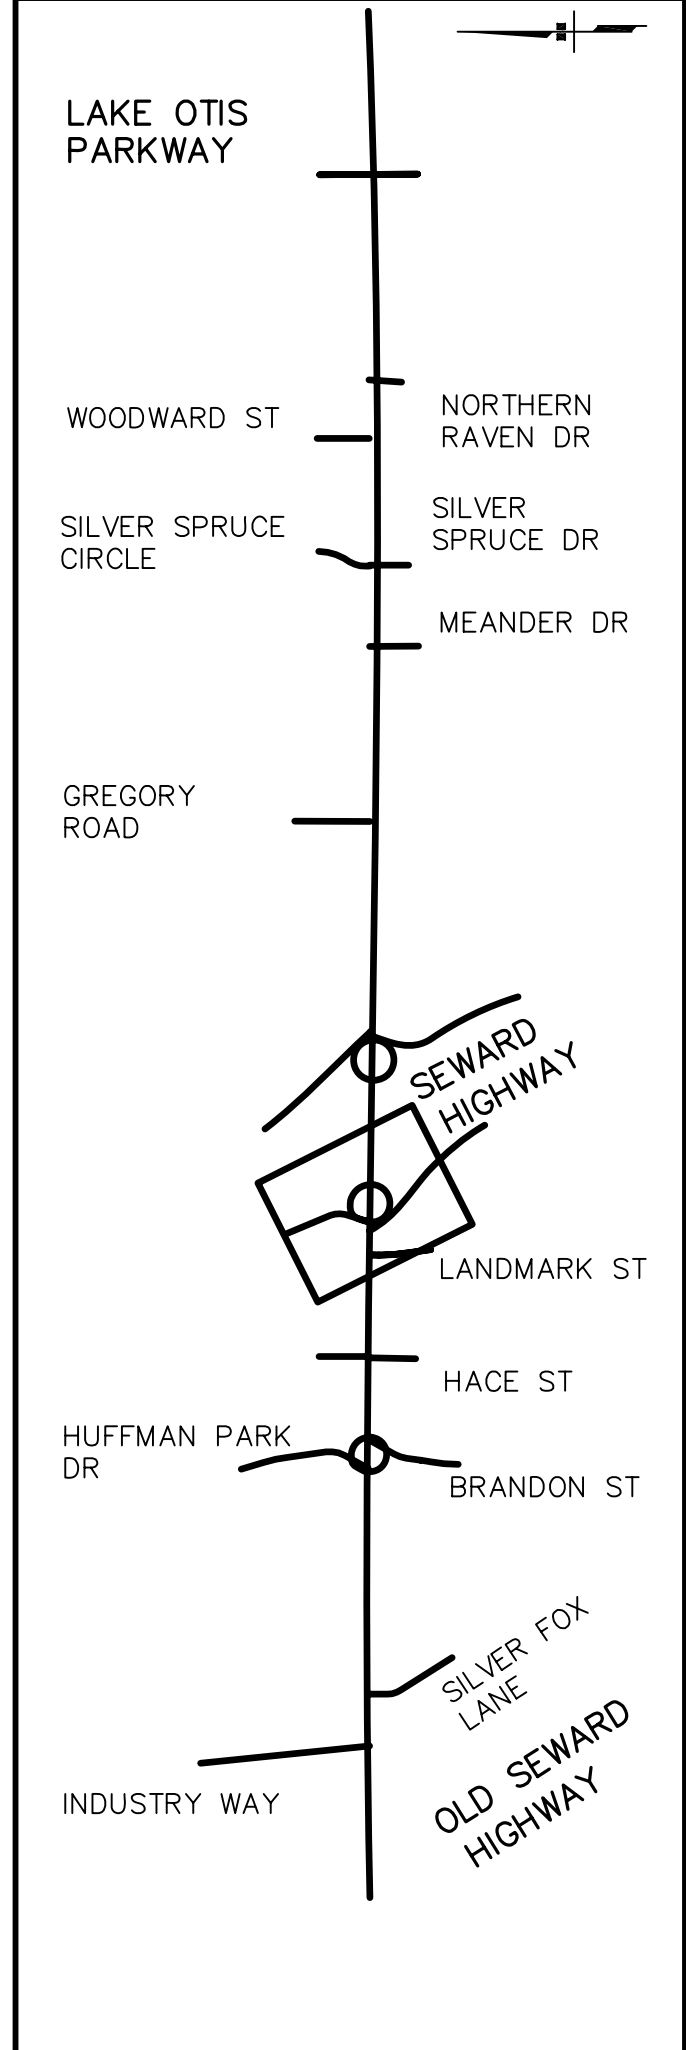

PLANS DEVELOPED BY: DOWL ENGINEERS

STATE OF ALASKA  
 DEPARTMENT OF TRANSPORTATION  
 AND PUBLIC FACILITIES  
**HUFFMAN ROAD  
 RECONSTRUCTION**  
**SIGNING, STRIPING,  
 AND ILLUMINATION**  
 SEWARD HIGHWAY-  
 WEST RAMPS

PRE PS&E