
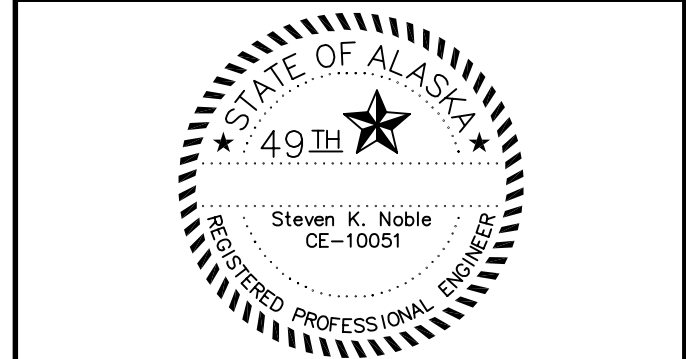



PRE PS&E

SHEET NO.	TOTAL SHEETS	
H3	59	
STATE	YEAR	
ALASKA	2008	
PROJECT DESIGNATION		
STP-0534(1)/53933		
ADDENDUM NO.		
ATTACHMENT NO.		
REVISIONS		
NO.	DATE	DESCRIPTION

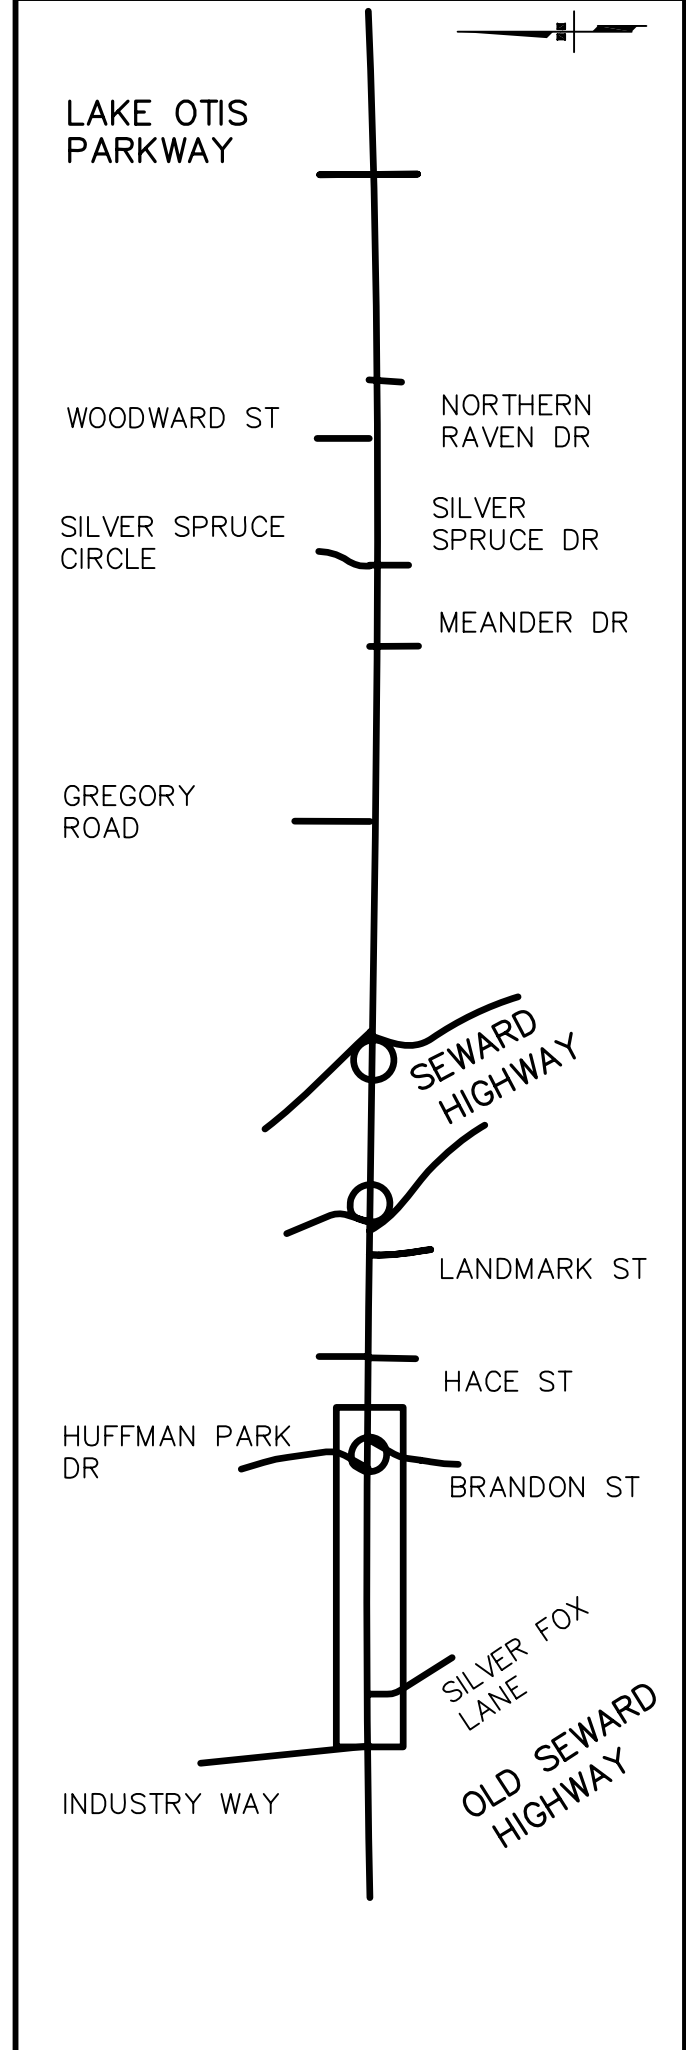

PLANS DEVELOPED BY: DOWL ENGINEERS
 STATE OF ALASKA
 DEPARTMENT OF TRANSPORTATION
 AND PUBLIC FACILITIES
**HUFFMAN ROAD
 RECONSTRUCTION**
**SIGNING, STRIPING,
 AND ILLUMINATION**
 STA 19+80.00 TO STA 25+00.00

DRAWING LOCATION: G:\0558386\A\0558386\Huff-Striping\01.dwg DATE: AUG 08 2008 11:07:17 (YOUR initials)
 DESIGNED BY: XREFS SCALE: LAYOUT TIME: CHECKED BY: DRAFTED BY:

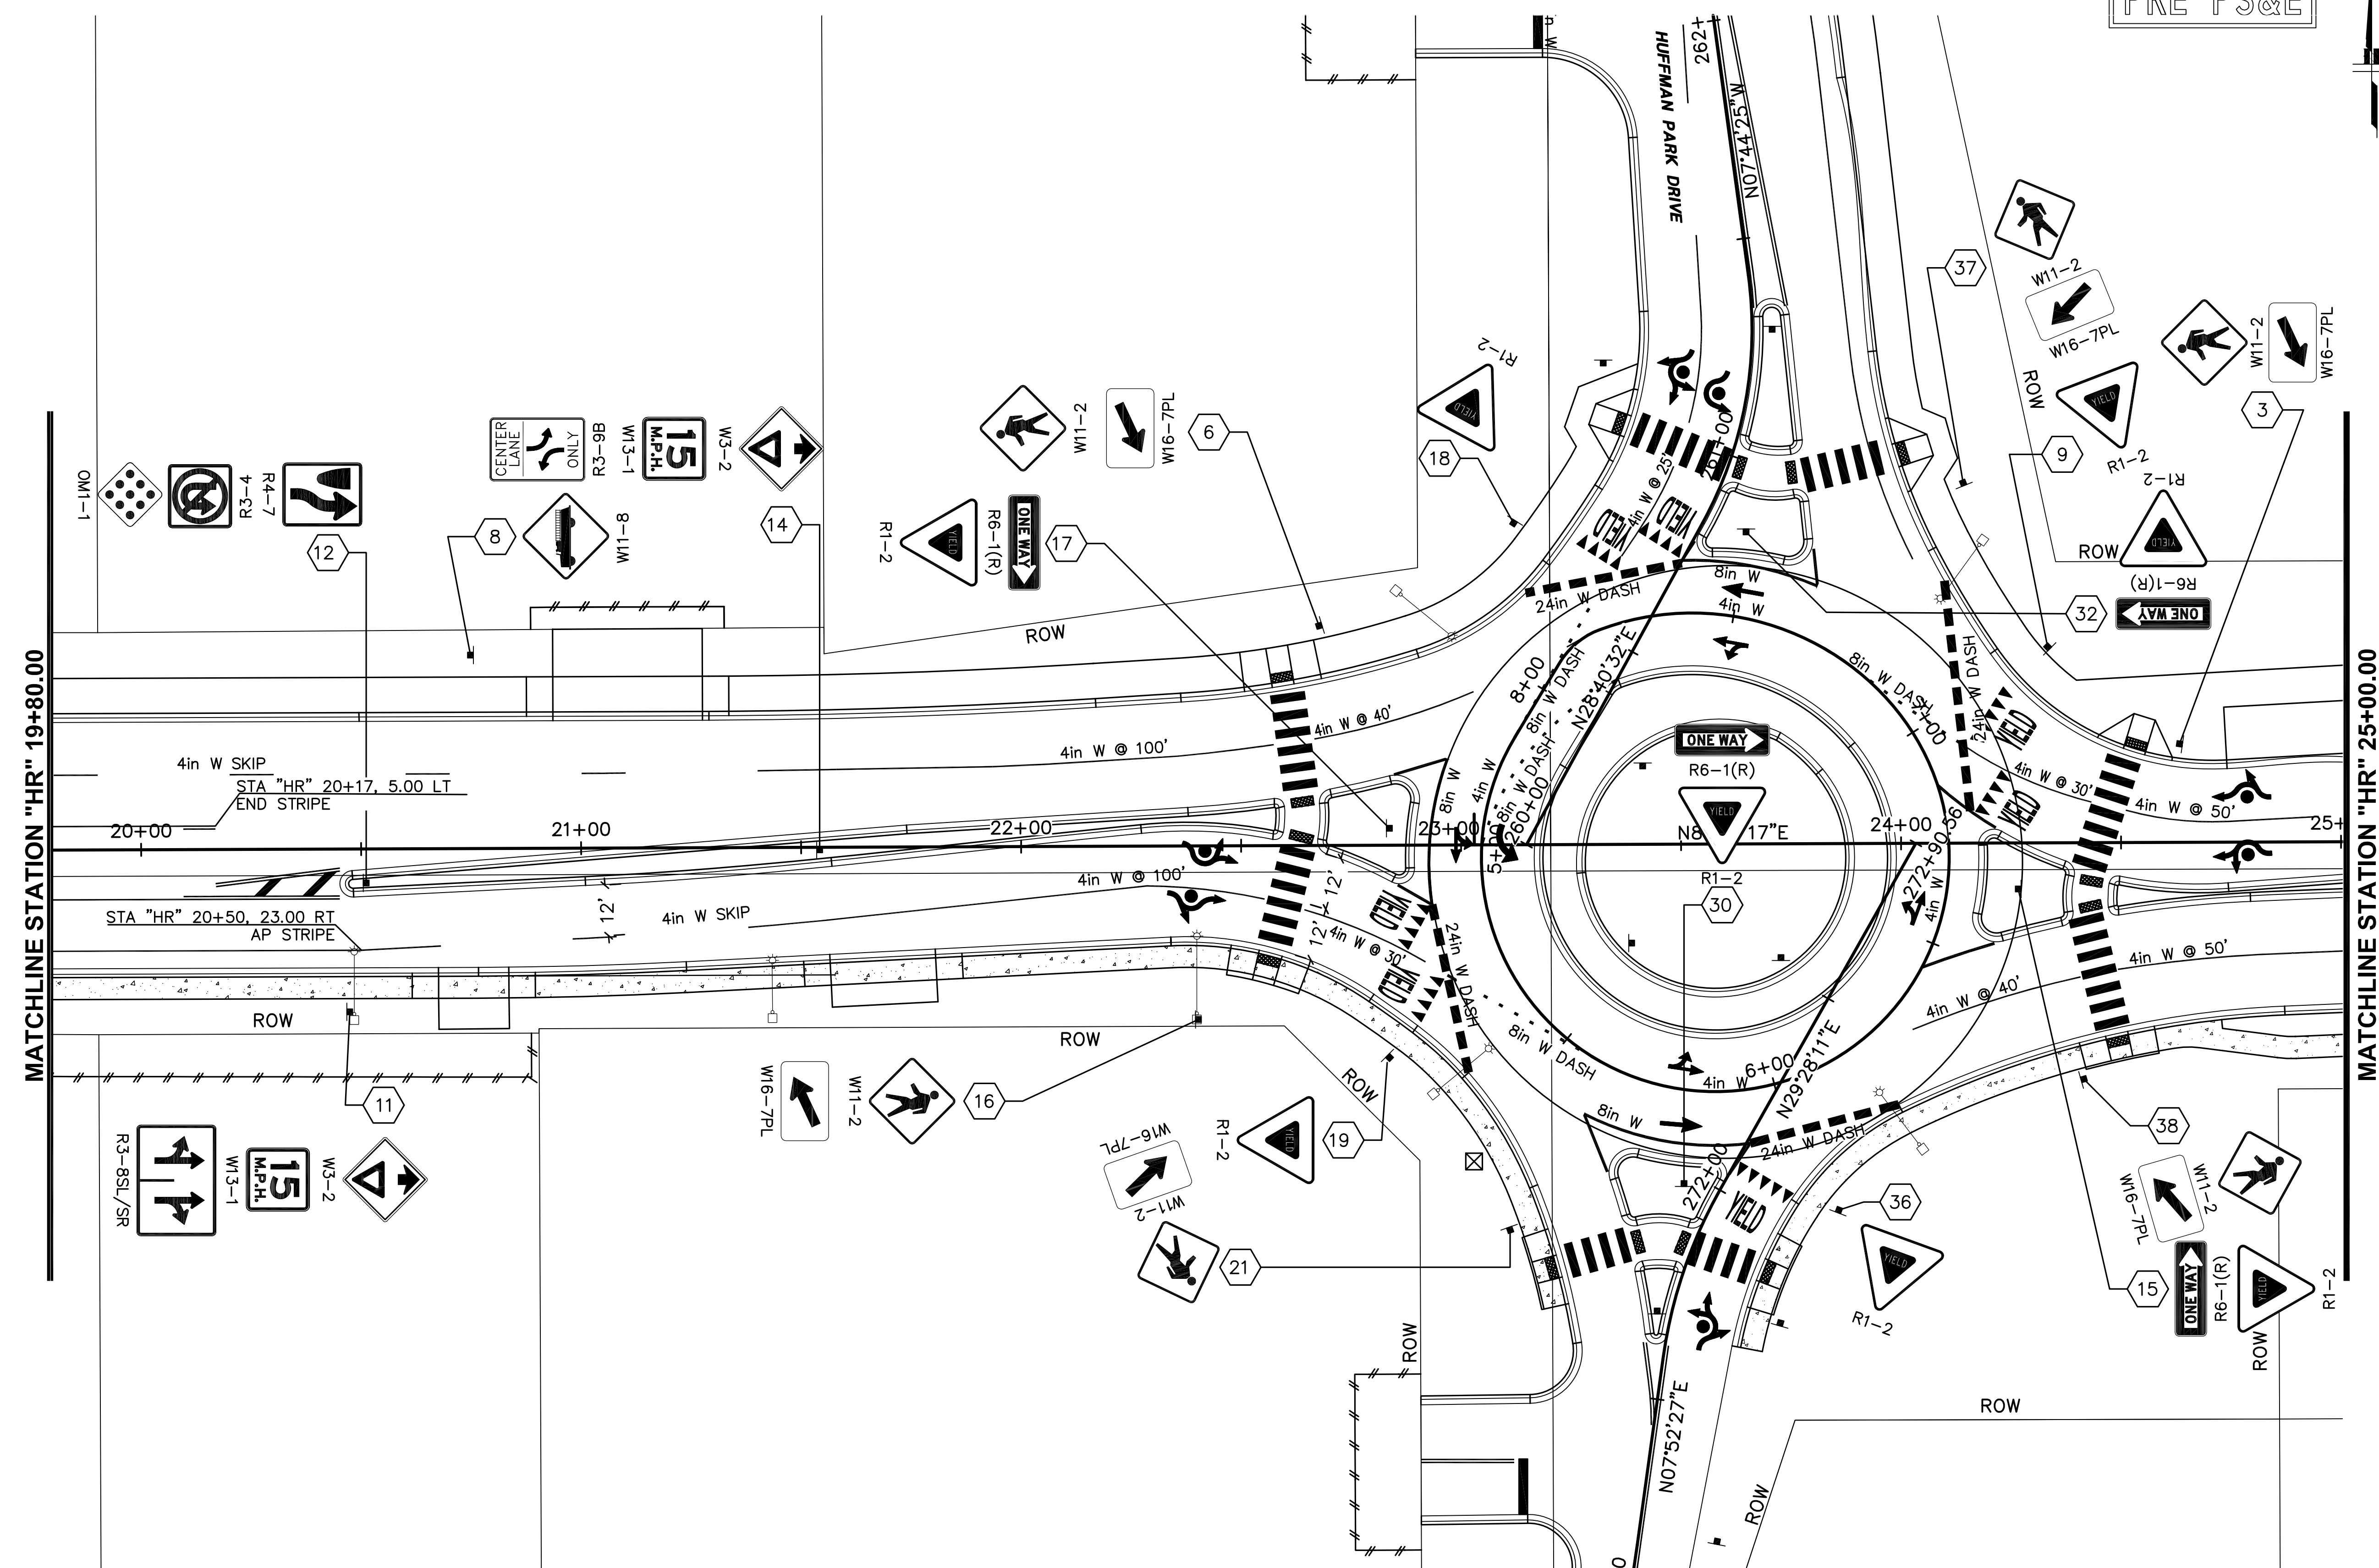

NOTE:
 FOR ADDITIONAL SIGN INFORMATION
 SEE SHEETS H12 AND H13.