



DESIGNED BY: [] CHECKED BY: [] DRAFTED BY: []
 XREFS: [] SCALE: [] LAYOUT: [] TIME: [] DATE: []
 DRAWING LOCATION: []
 c:\p553386\A\0403386\A\0403386.dwg AUG 08 2008 11:06:09 (YOUR INITIAL)

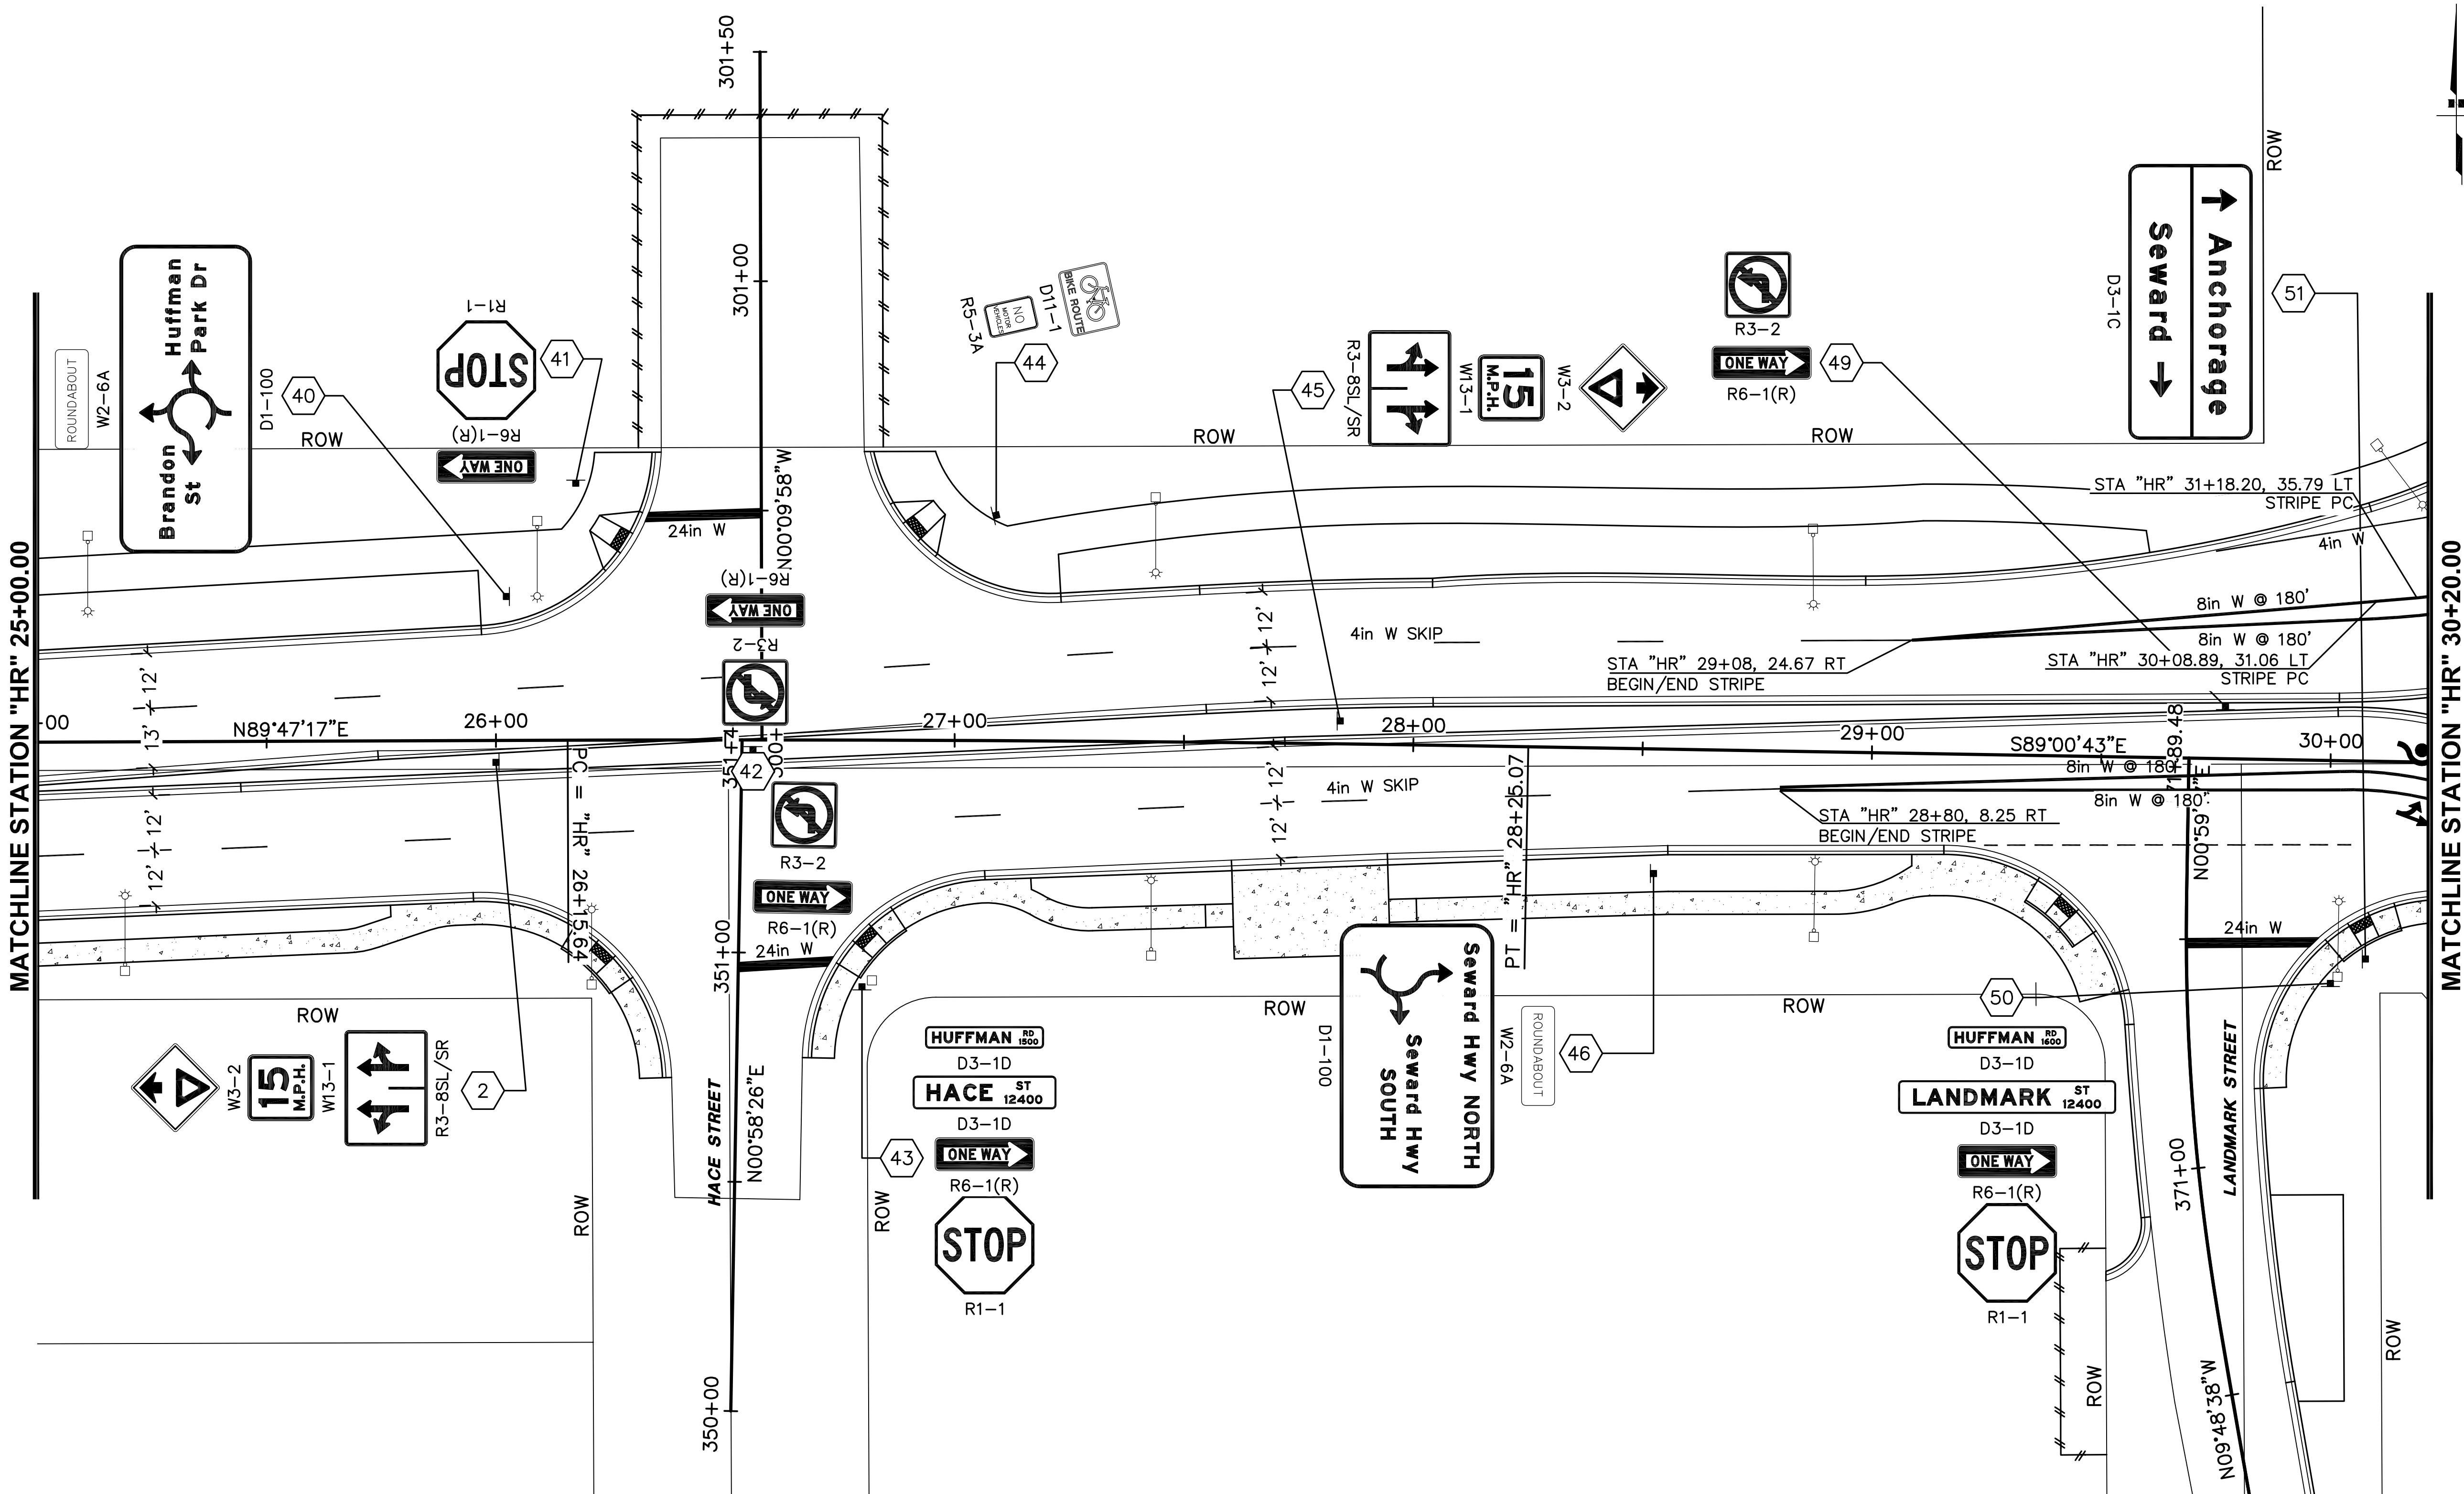

SHEET NO.	TOTAL SHEETS	
H4	59	
STATE	YEAR	
ALASKA	2008	
PROJECT DESIGNATION		
STP-0534(1)/53933		
ADDENDUM NO.		
ATTACHMENT NO.		
REVISIONS		
NO.	DATE	DESCRIPTION

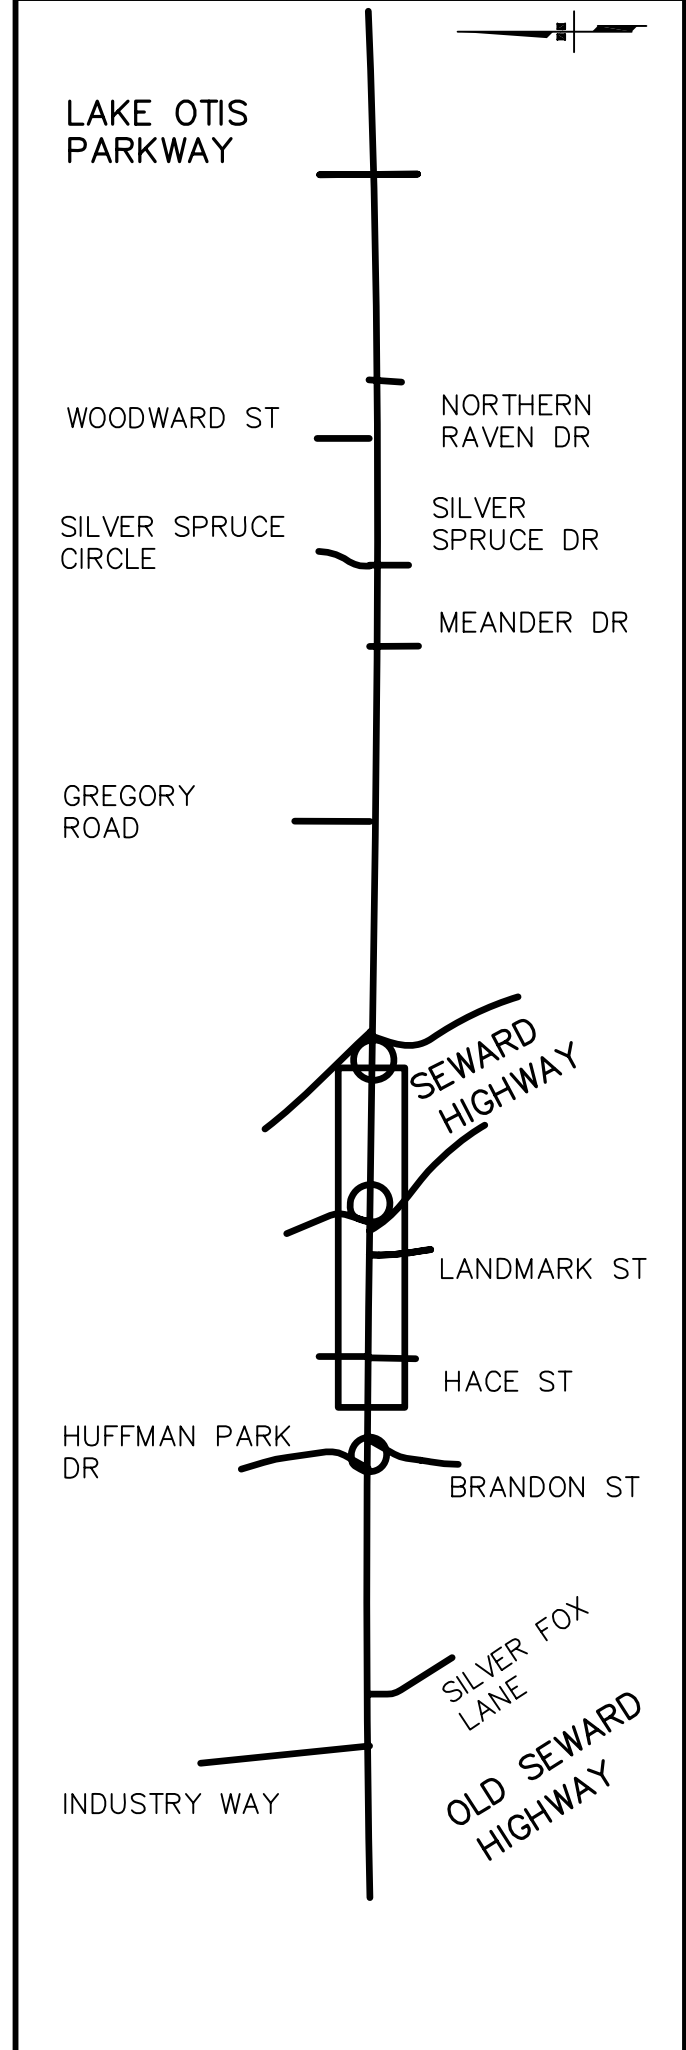

STATE OF ALASKA
 49th
 Steven K. Noble
 CE-10051
 REGISTERED PROFESSIONAL ENGINEER

PLANS DEVELOPED BY: DOWL ENGINEERS

STATE OF ALASKA
 DEPARTMENT OF TRANSPORTATION
 AND PUBLIC FACILITIES

HUFFMAN ROAD
 RECONSTRUCTION

SIGNING, STRIPING,
 AND ILLUMINATION

STA 25+00.00 TO STA 30+20.00

PRE PS&E