

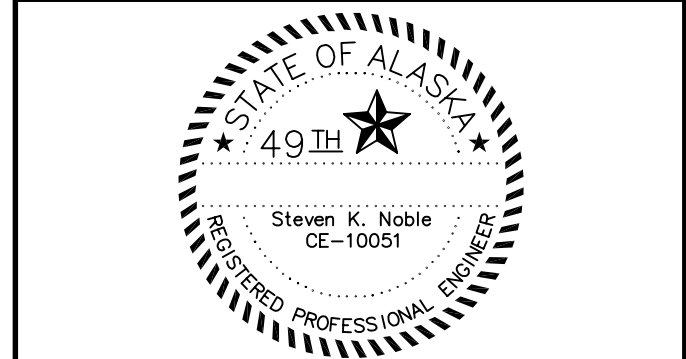


SHEET NO.	TOTAL SHEETS	
H5	59	
STATE	YEAR	
ALASKA	2008	
PROJECT DESIGNATION		
STP-0534(1)/53933		
ADDENDUM NO.		
ATTACHMENT NO.		
REVISIONS		
NO.	DATE	DESCRIPTION

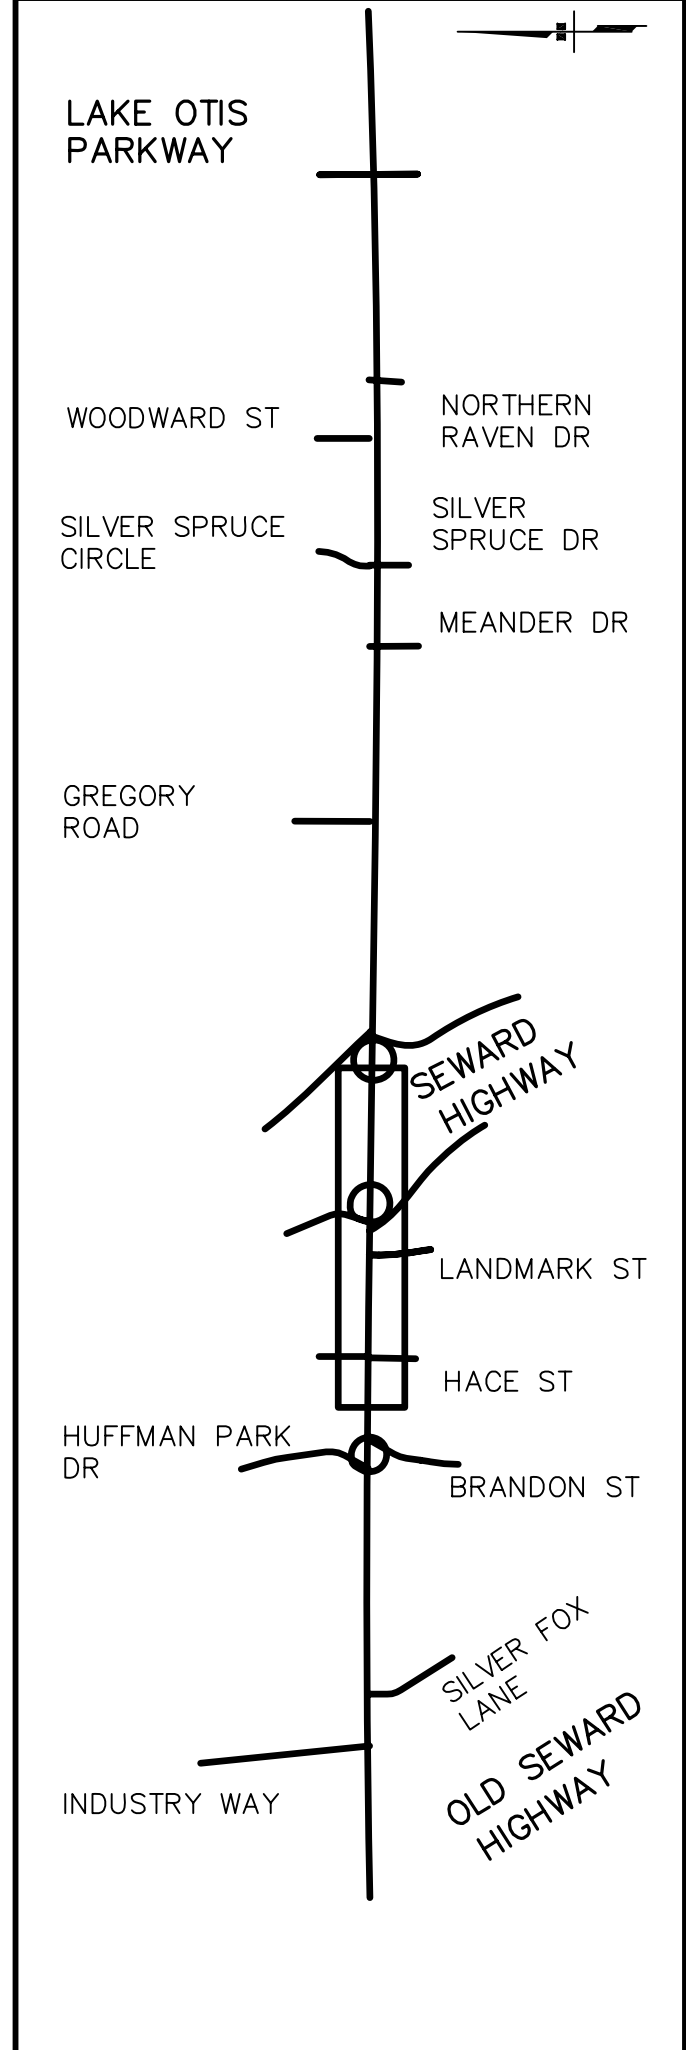

PLANS DEVELOPED BY: DOWL ENGINEERS
 STATE OF ALASKA
 DEPARTMENT OF TRANSPORTATION
 AND PUBLIC FACILITIES
**HUFFMAN ROAD
 RECONSTRUCTION**
**SIGNING, STRIPING,
 AND ILLUMINATION**
 STA 30+20.00 TO STA 35+40.00

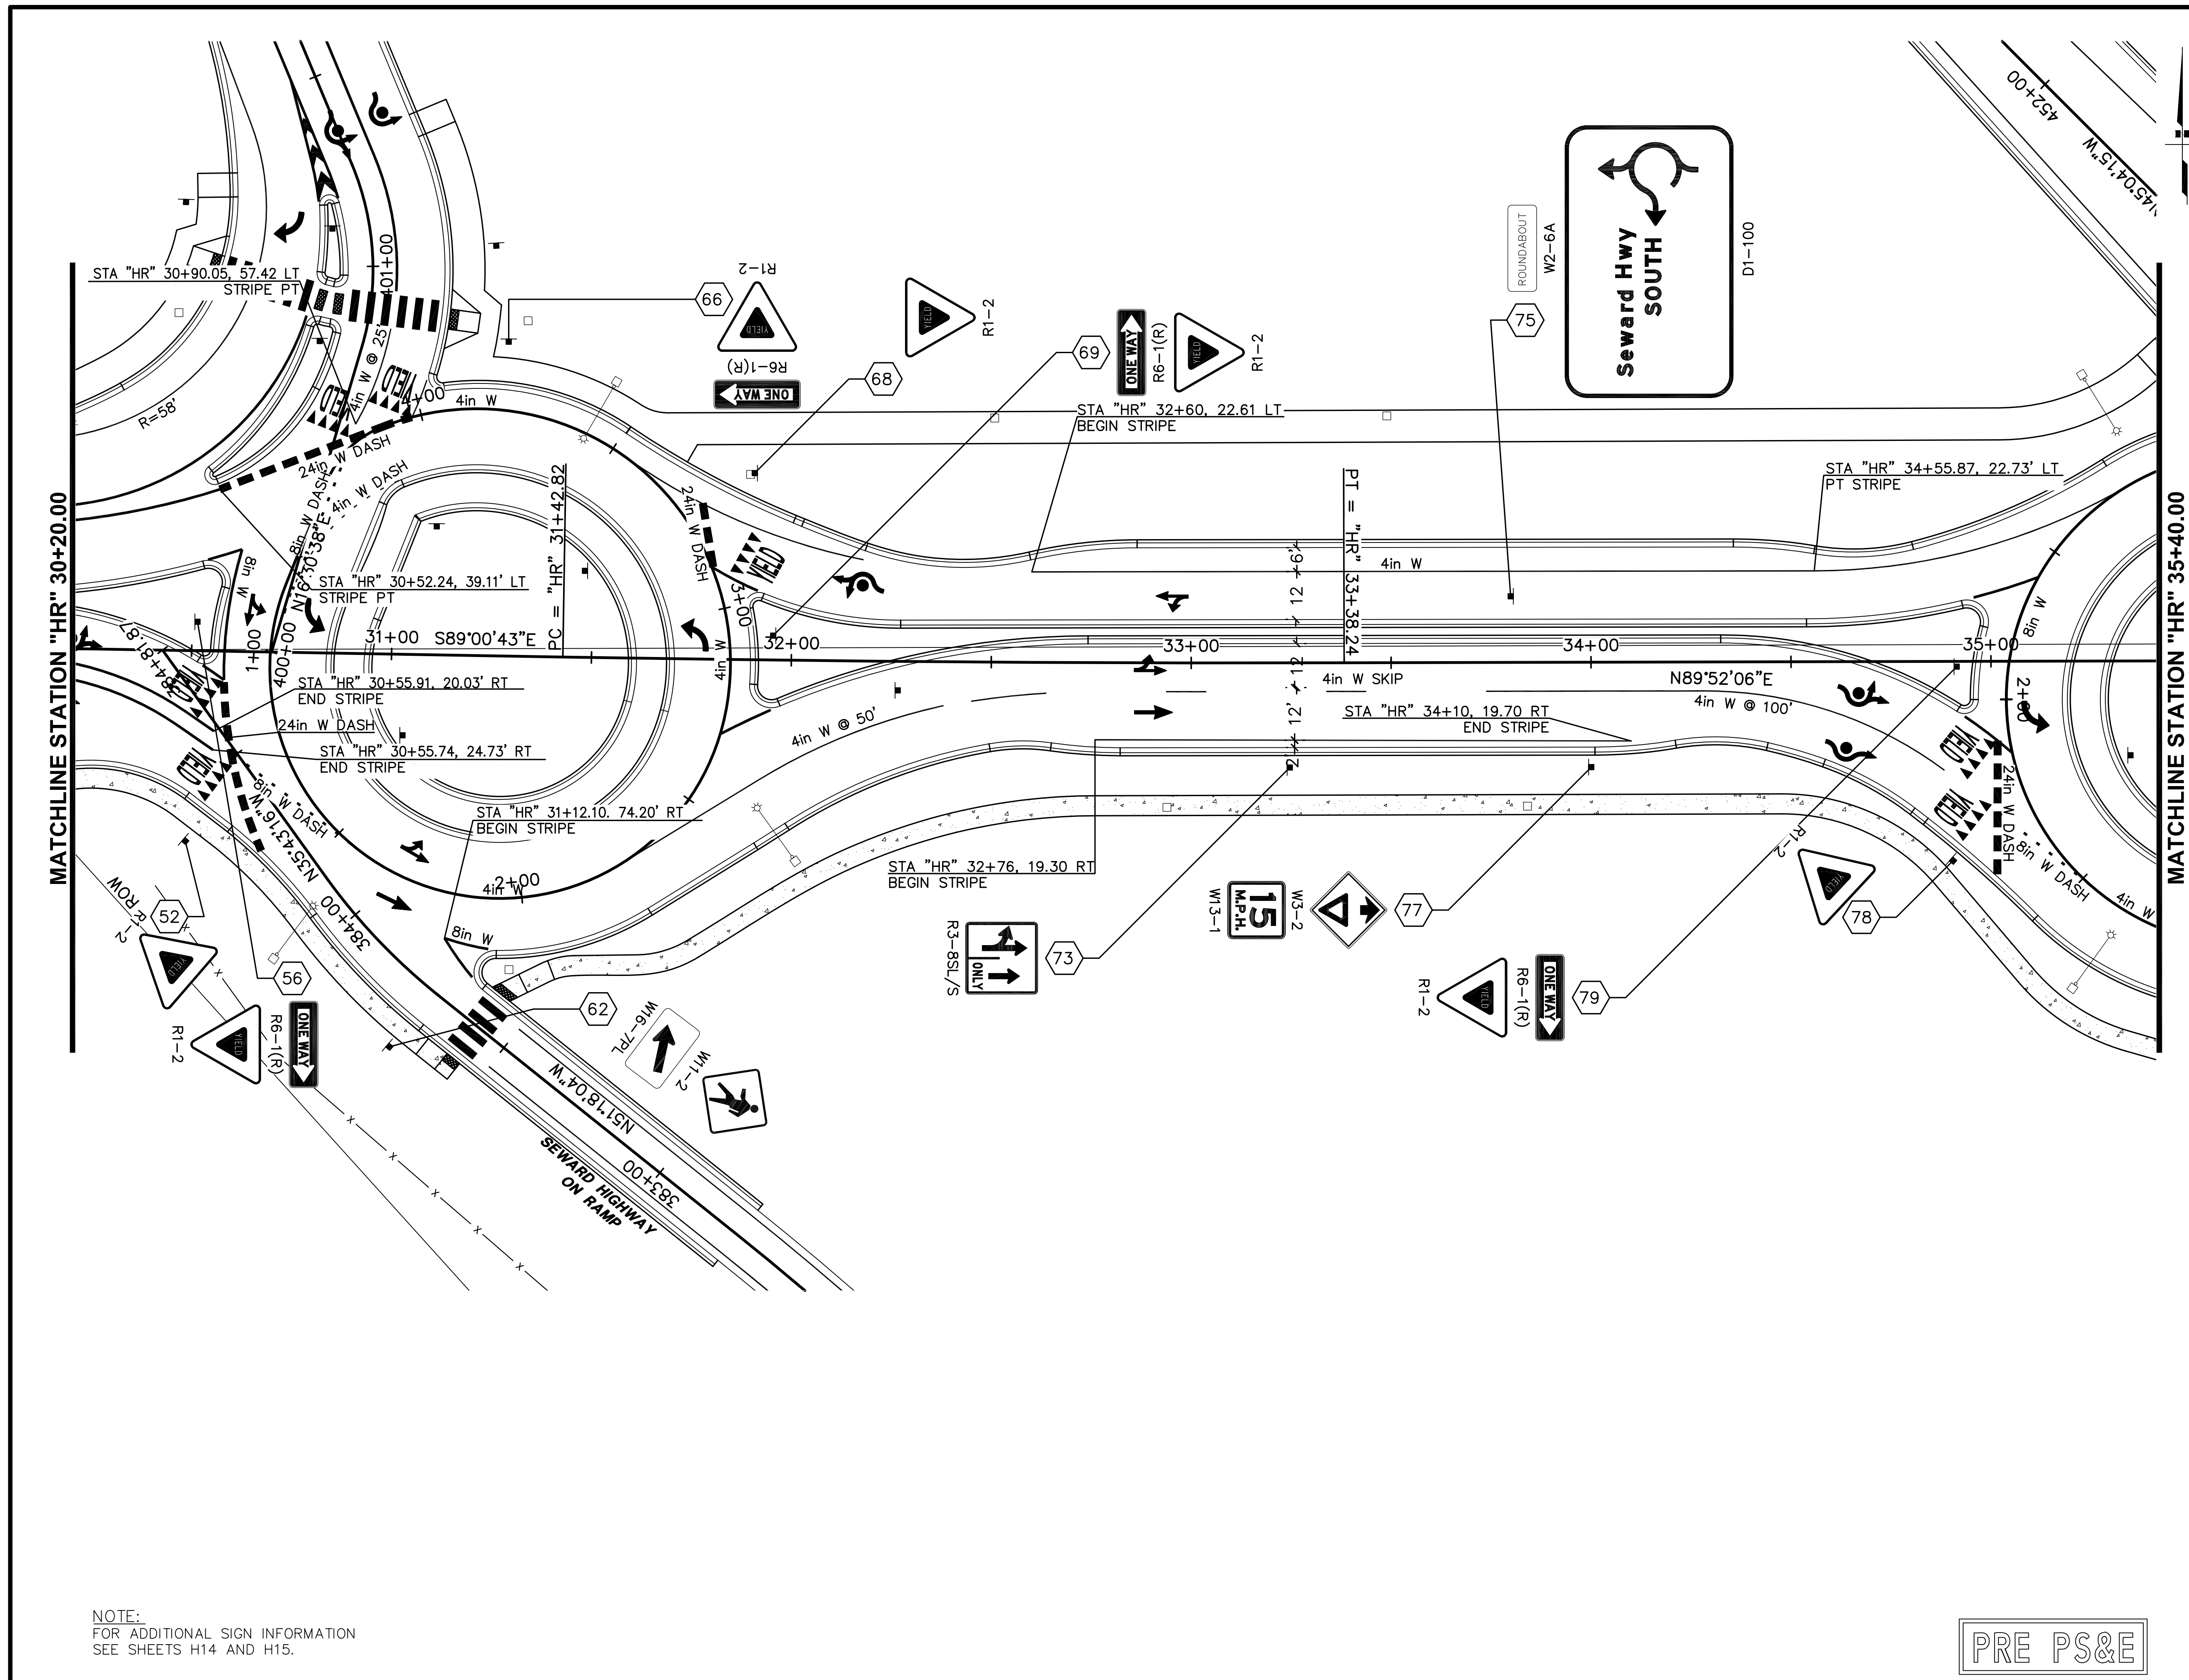

DESIGNED BY: []
 CHECKED BY: []
 DRAFTED BY: []
 XREFS: []
 SCALE: []
 LAYOUT: []
 TIME: []
 DATE: []
 DRAWING LOCATION: []
 e:\055396\055396\055396\055396\055396.dwg AUG 08 2008 11:11:54 (YOUR INITIALS)

NOTE:
 FOR ADDITIONAL SIGN INFORMATION
 SEE SHEETS H14 AND H15.

PRE PS&E