

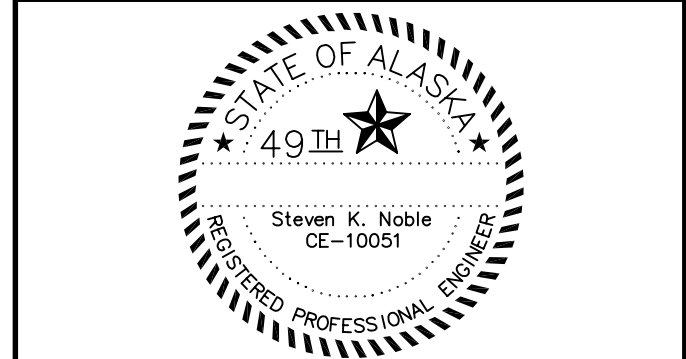


SHEET NO.	TOTAL SHEETS	
H6	59	
STATE	YEAR	
ALASKA	2008	
PROJECT DESIGNATION		
STP-0534(1)/53933		
ADDENDUM NO.		
ATTACHMENT NO.		
REVISIONS		
NO.	DATE	DESCRIPTION

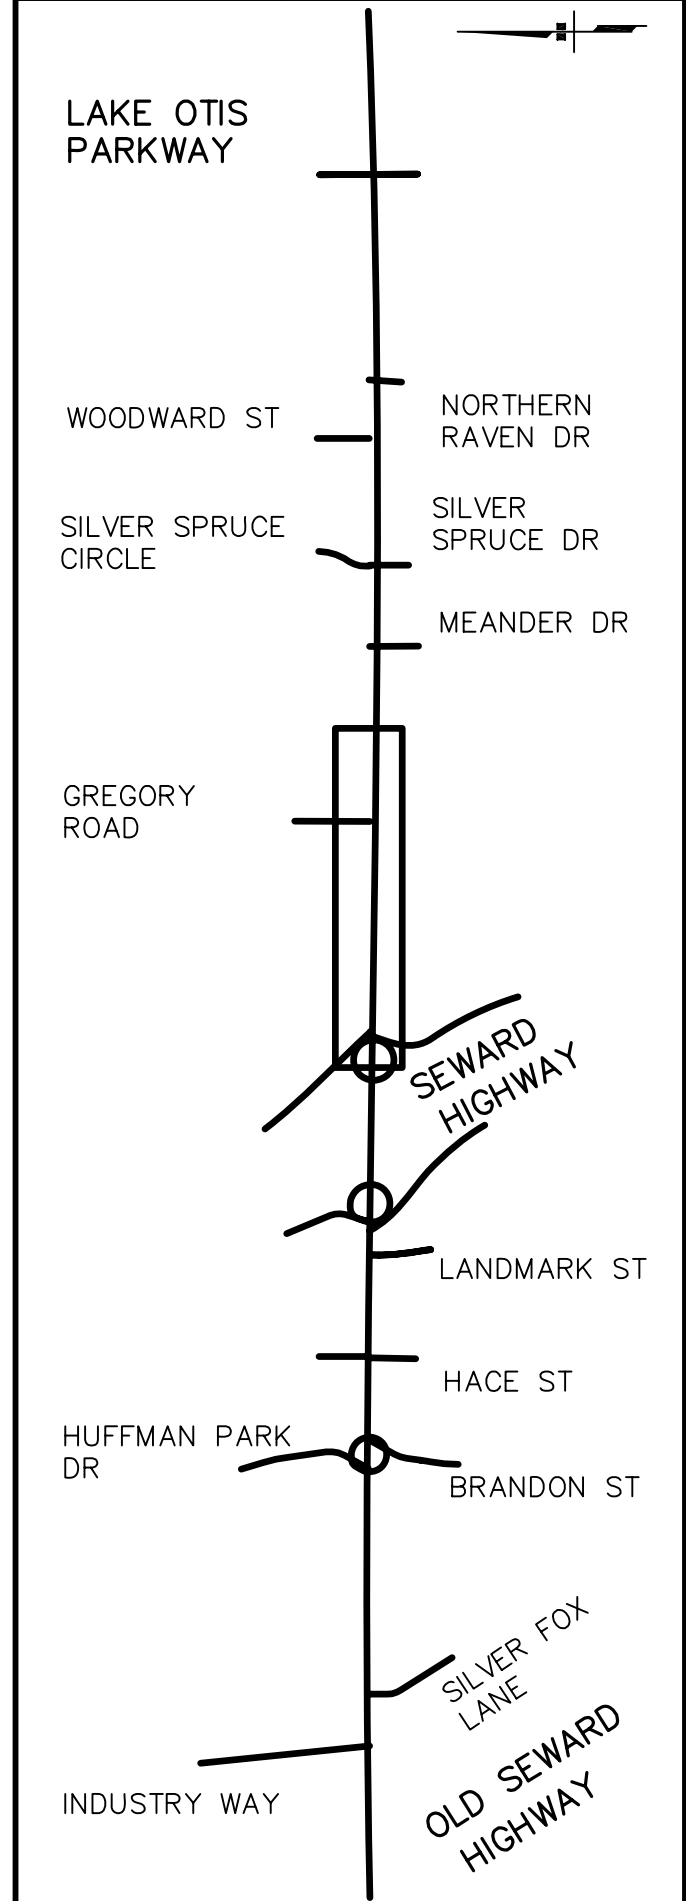

PLANS DEVELOPED BY: DOWL ENGINEERS
 STATE OF ALASKA
 DEPARTMENT OF TRANSPORTATION
 AND PUBLIC FACILITIES
**HUFFMAN ROAD
 RECONSTRUCTION**
**SIGNING, STRIPING,
 AND ILLUMINATION**
 STA 35+40.00 TO STA 40+60.00

DRAWING LOCATION: C:\0558386\A\0403386\051-Huff-Striping\01.dwg DATE: AUG 08 2008 11:13:47 TIME: LAYOUT: SCALE: XREFS: DESIGNED BY: CHECKED BY: DRAFTED BY:

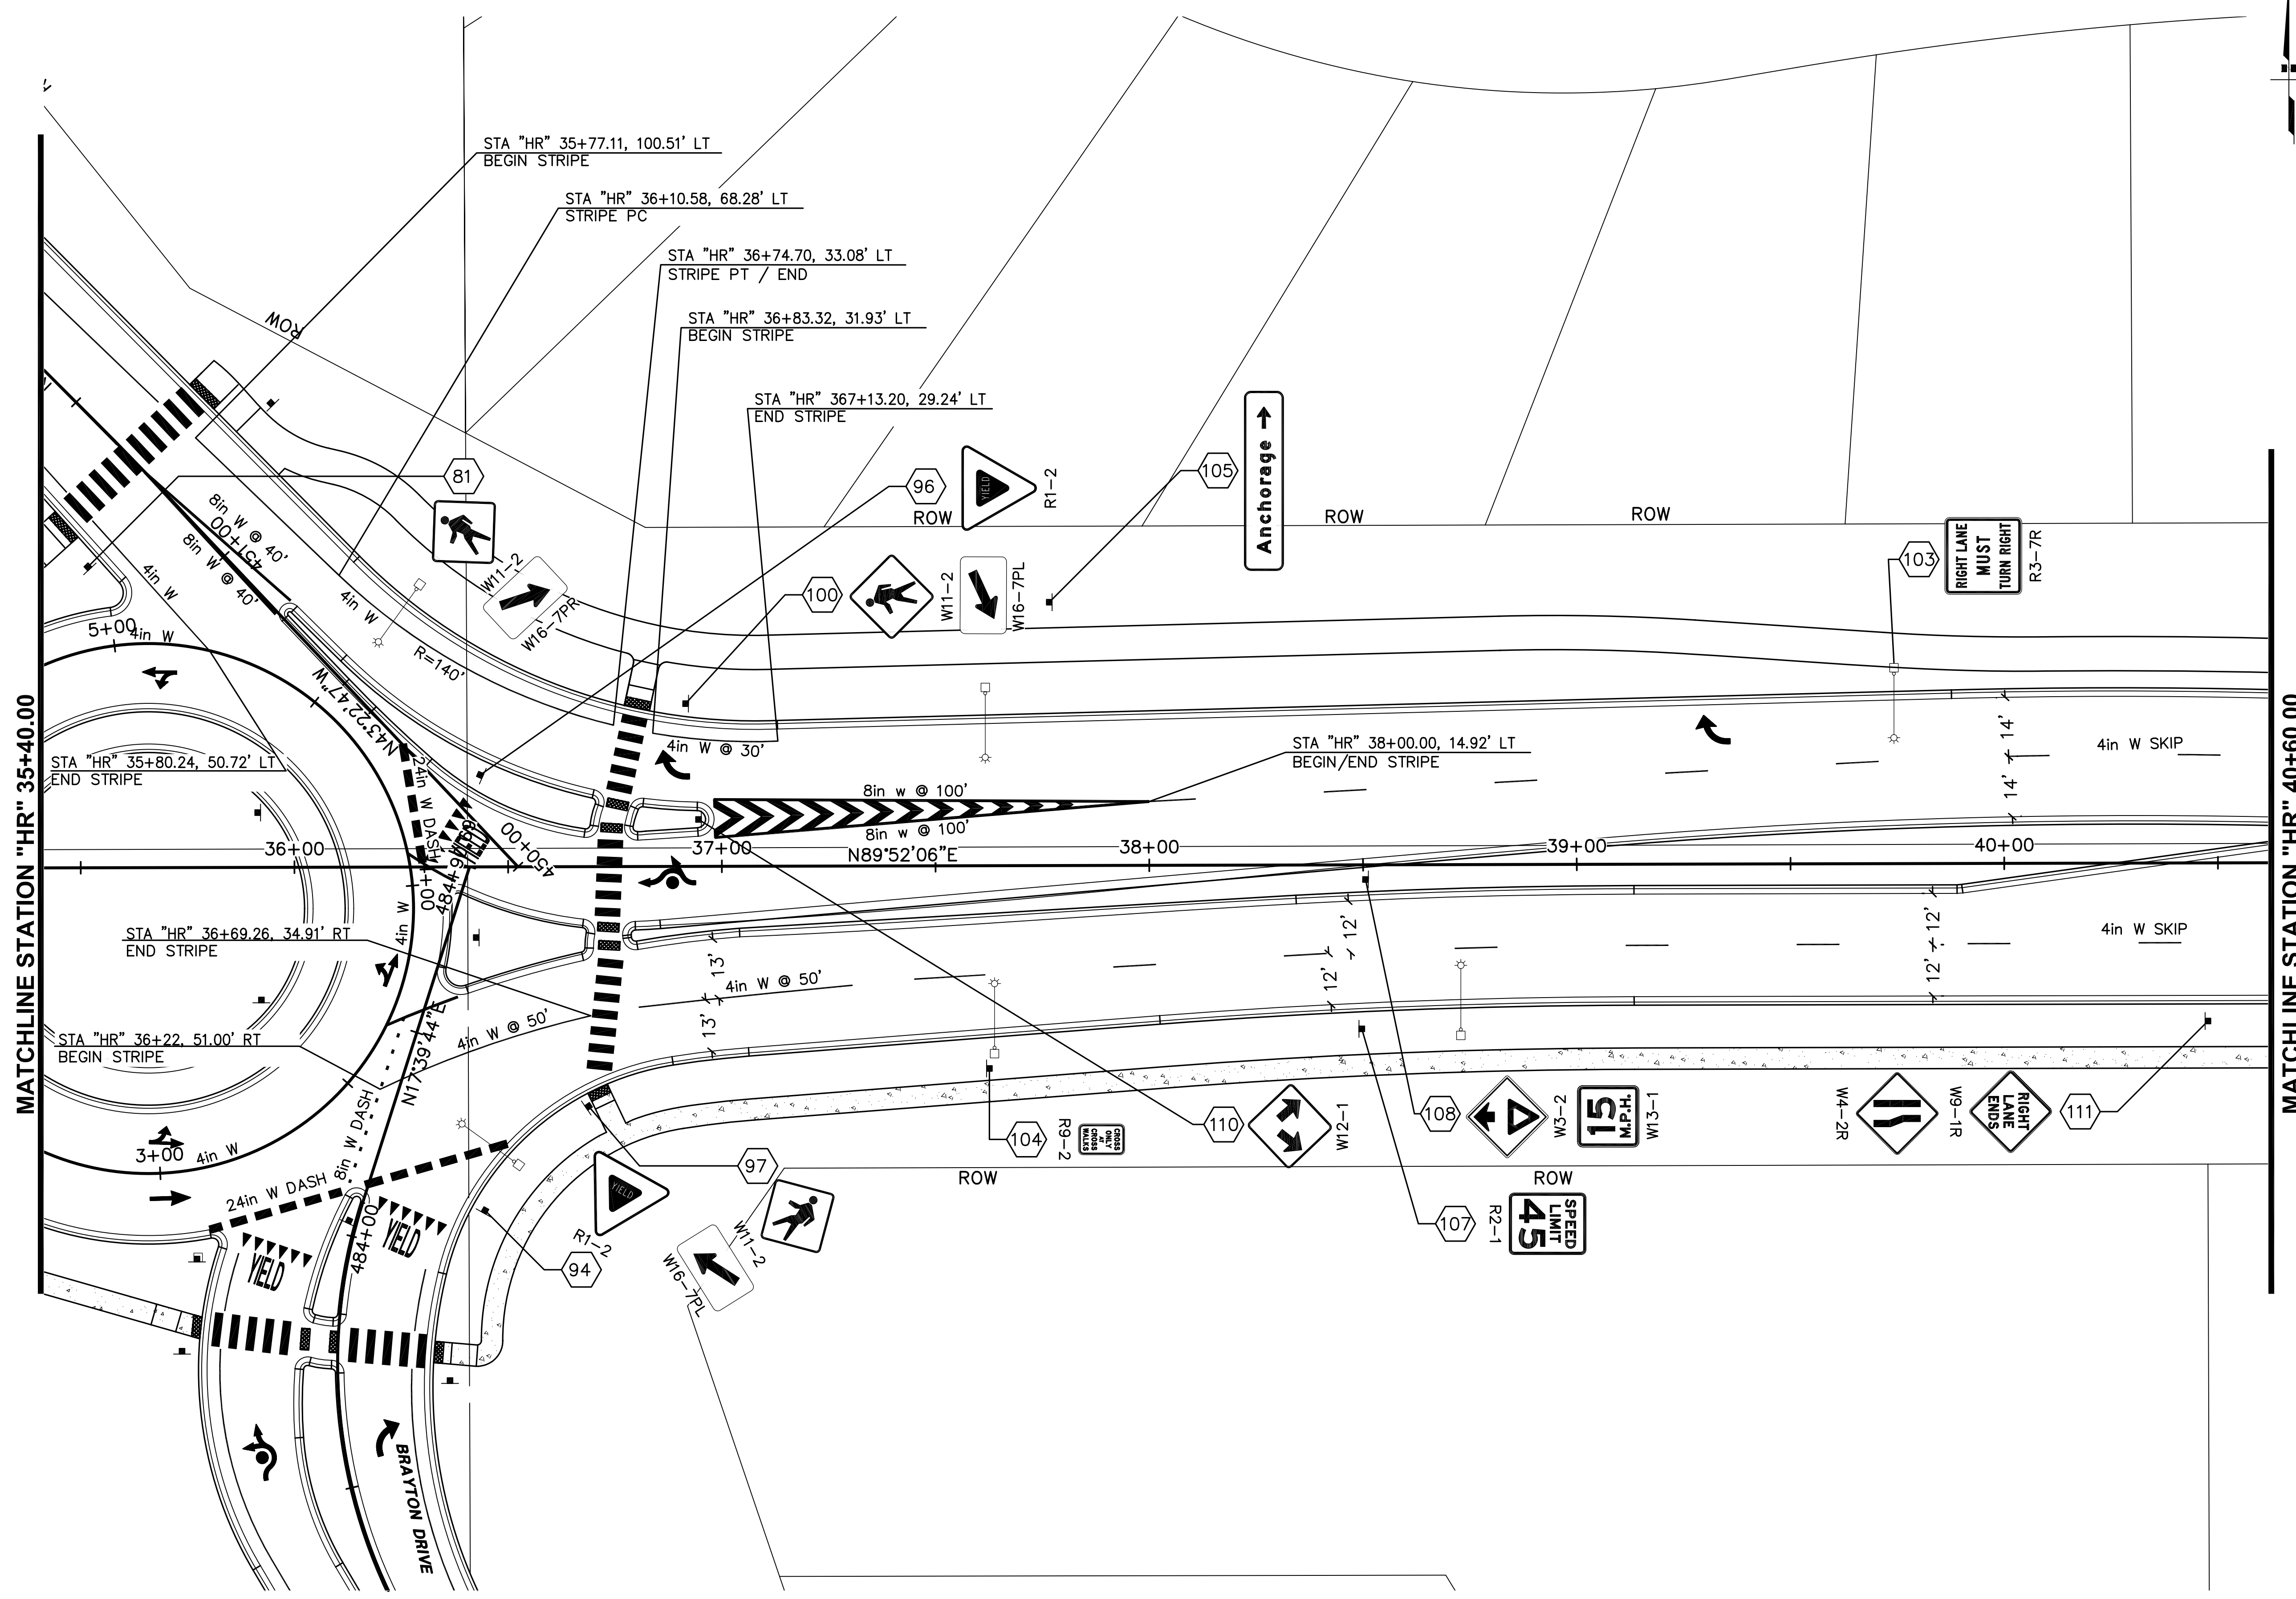

NOTE:
 FOR ADDITIONAL SIGN INFORMATION
 SEE SHEETS H14 AND H15.

PRE PS&E