
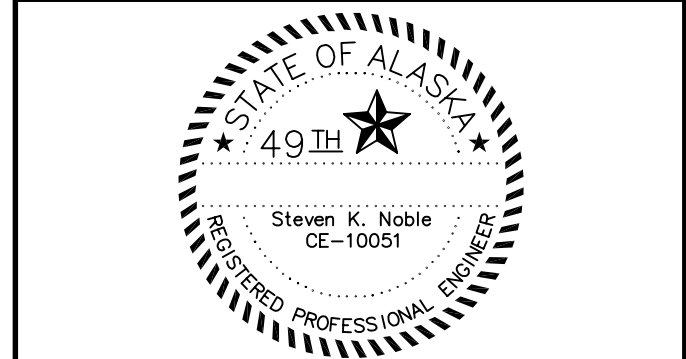


SHEET NO.	TOTAL SHEETS	
H7	59	
STATE	YEAR	
ALASKA	2008	
PROJECT DESIGNATION		
STP-0534(1)/53933		
ADDENDUM NO.		
ATTACHMENT NO.		
REVISIONS		
NO.	DATE	DESCRIPTION

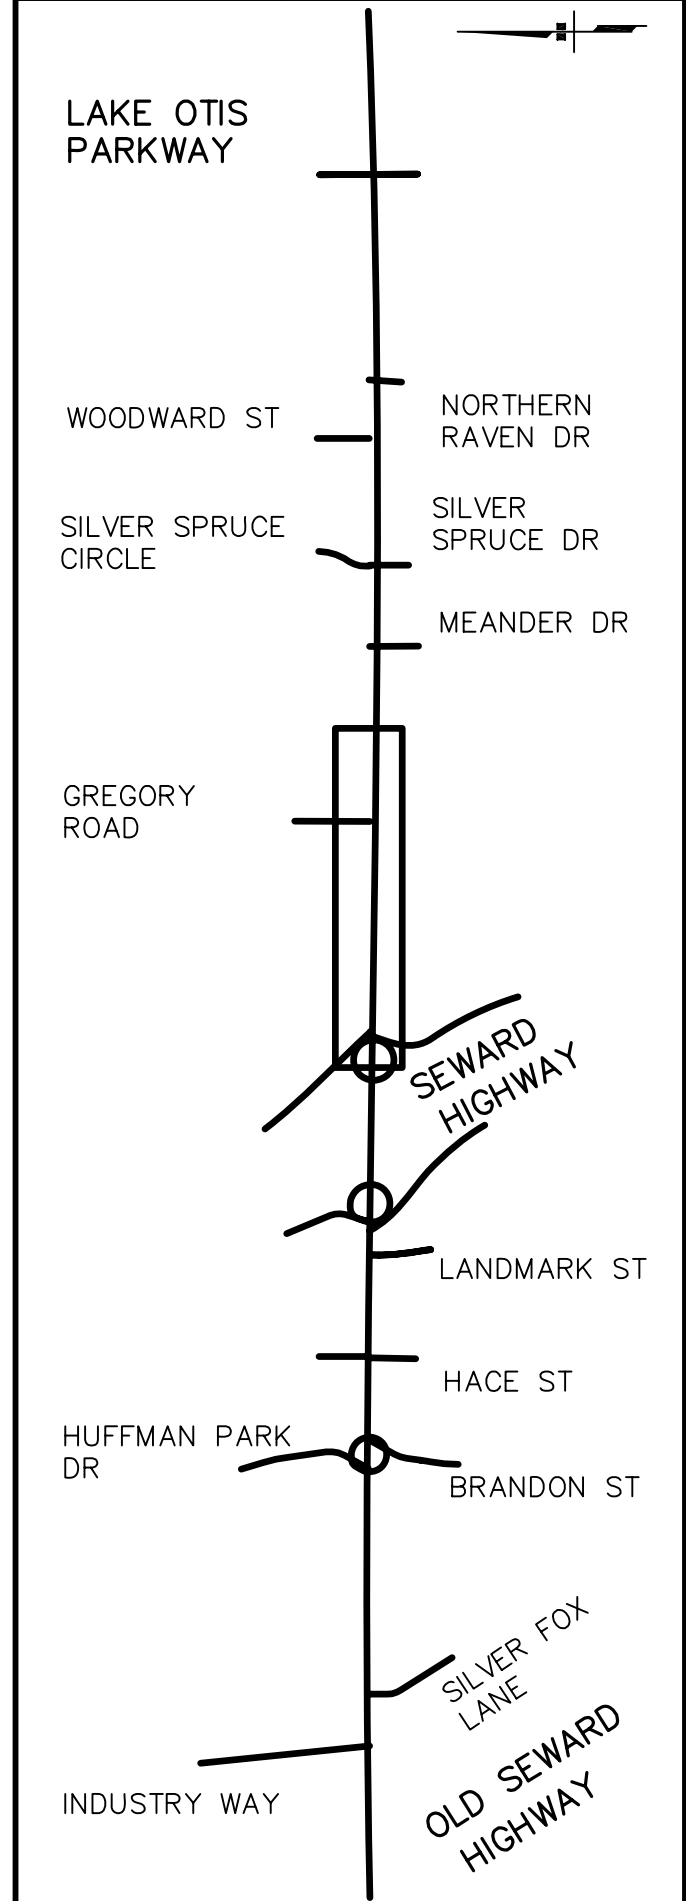

PLANS DEVELOPED BY: DOWL ENGINEERS


STATE OF ALASKA
DEPARTMENT OF TRANSPORTATION
AND PUBLIC FACILITIES

HUFFMAN ROAD
RECONSTRUCTION

**SIGNING, STRIPING,
AND ILLUMINATION**

STA 40+60.00 TO STA 45+80.00

PRE PS&E

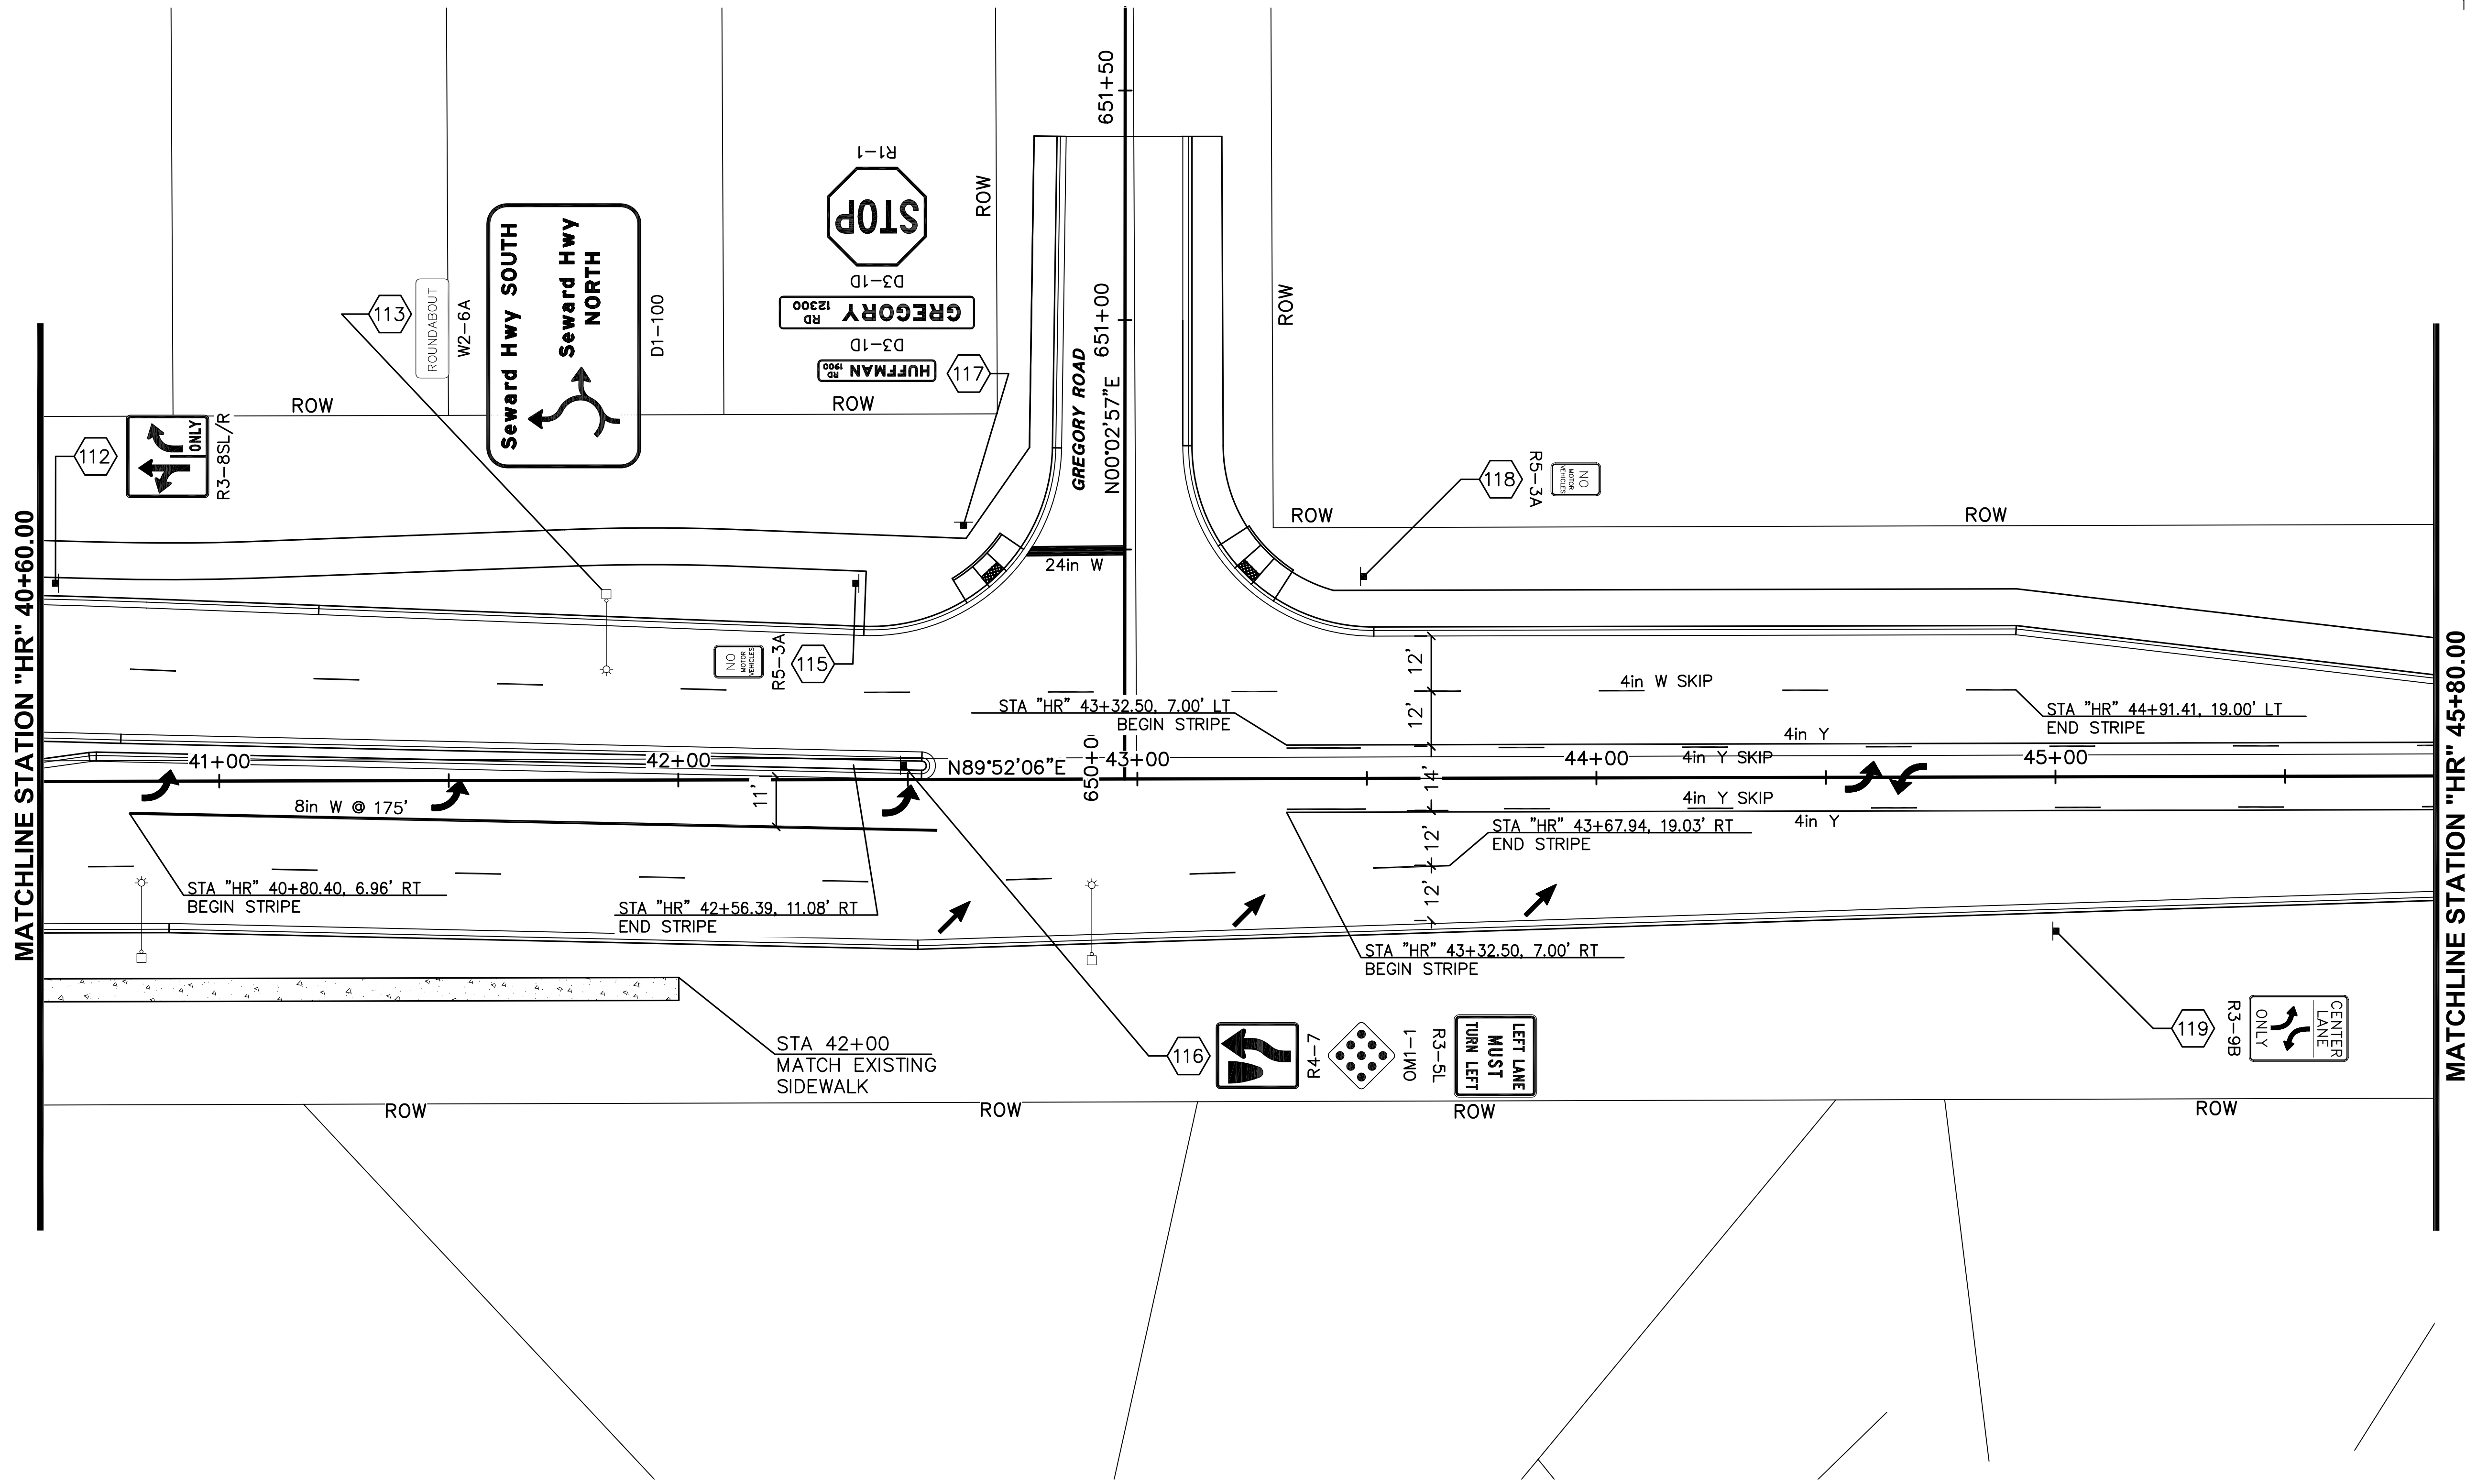

NOTE:
4 in Y SKIP AND 4 in Y PAVEMENT
MARKINGS SHALL BE INLAID (250 mils)
FROM 43+32.50 TO 48+00.00

DRAWING LOCATION: C:\Users\jshelton\Documents\Projects\Huffman\Huffman-Striping.dwg DATE: TIME: LAYOUT: SCALE: DESIGNED BY: CHECKED BY: DRAFTED BY: