
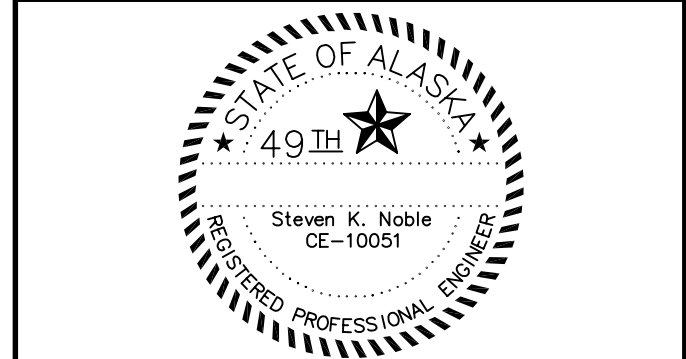


SHEET NO.	TOTAL SHEETS	
H8	59	
STATE	YEAR	
ALASKA	2008	
PROJECT DESIGNATION		
STP-0534(1)/53933		
ADDENDUM NO.		
ATTACHMENT NO.		
REVISIONS		
NO.	DATE	DESCRIPTION

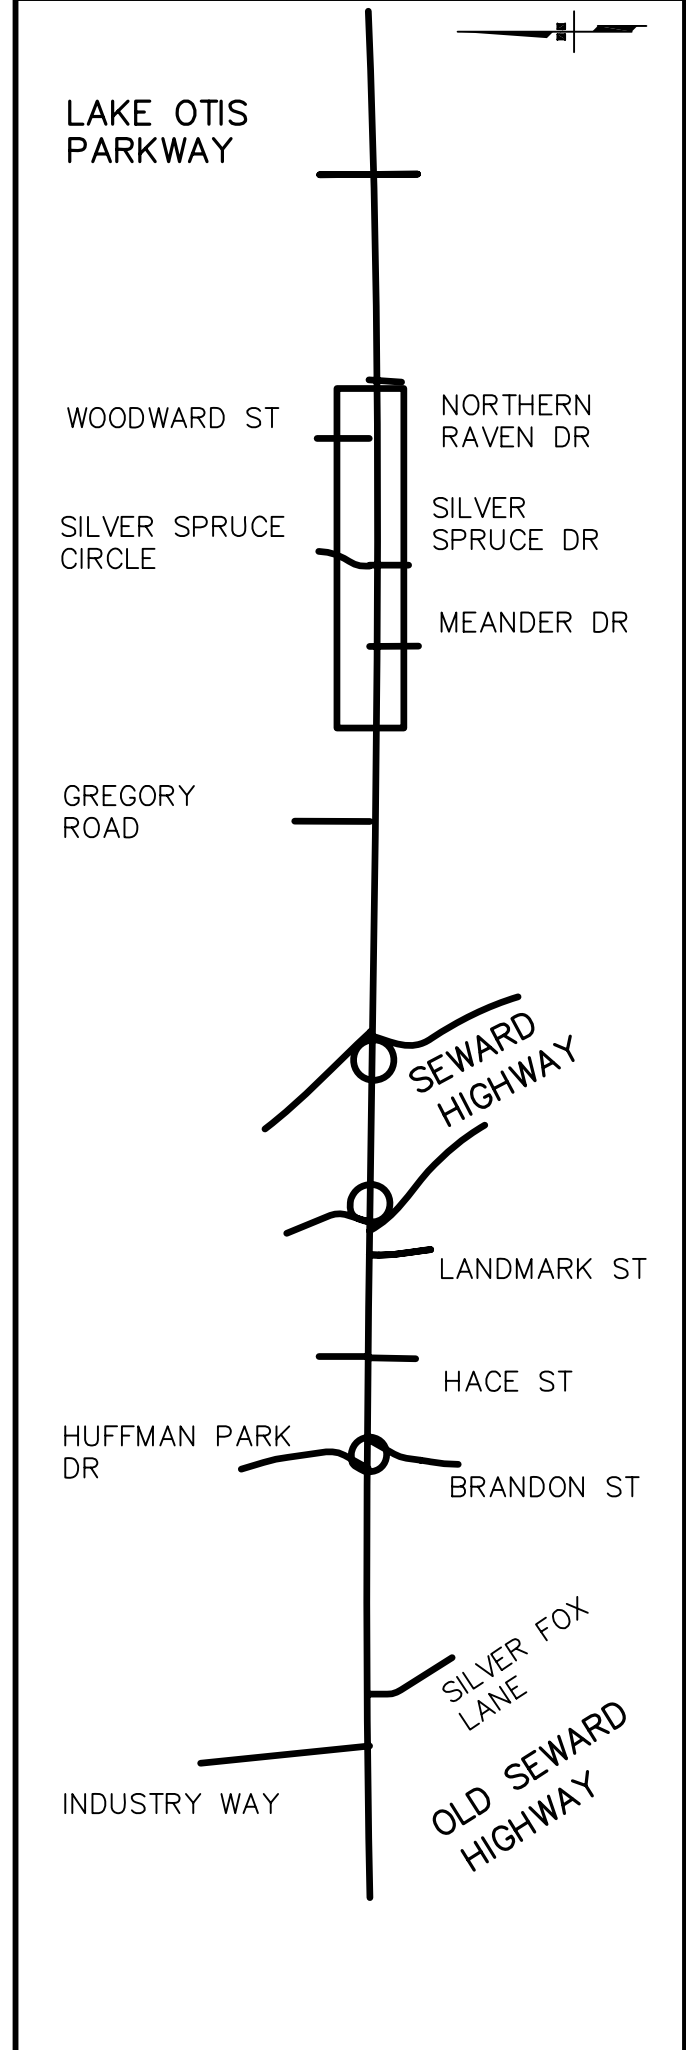


PLANS DEVELOPED BY: DOWL ENGINEERS

STATE OF ALASKA
DEPARTMENT OF TRANSPORTATION
AND PUBLIC FACILITIES

**HUFFMAN ROAD
RECONSTRUCTION**

**SIGNING, STRIPING,
AND ILLUMINATION**

STA 45+80.00 TO STA 51+00.00

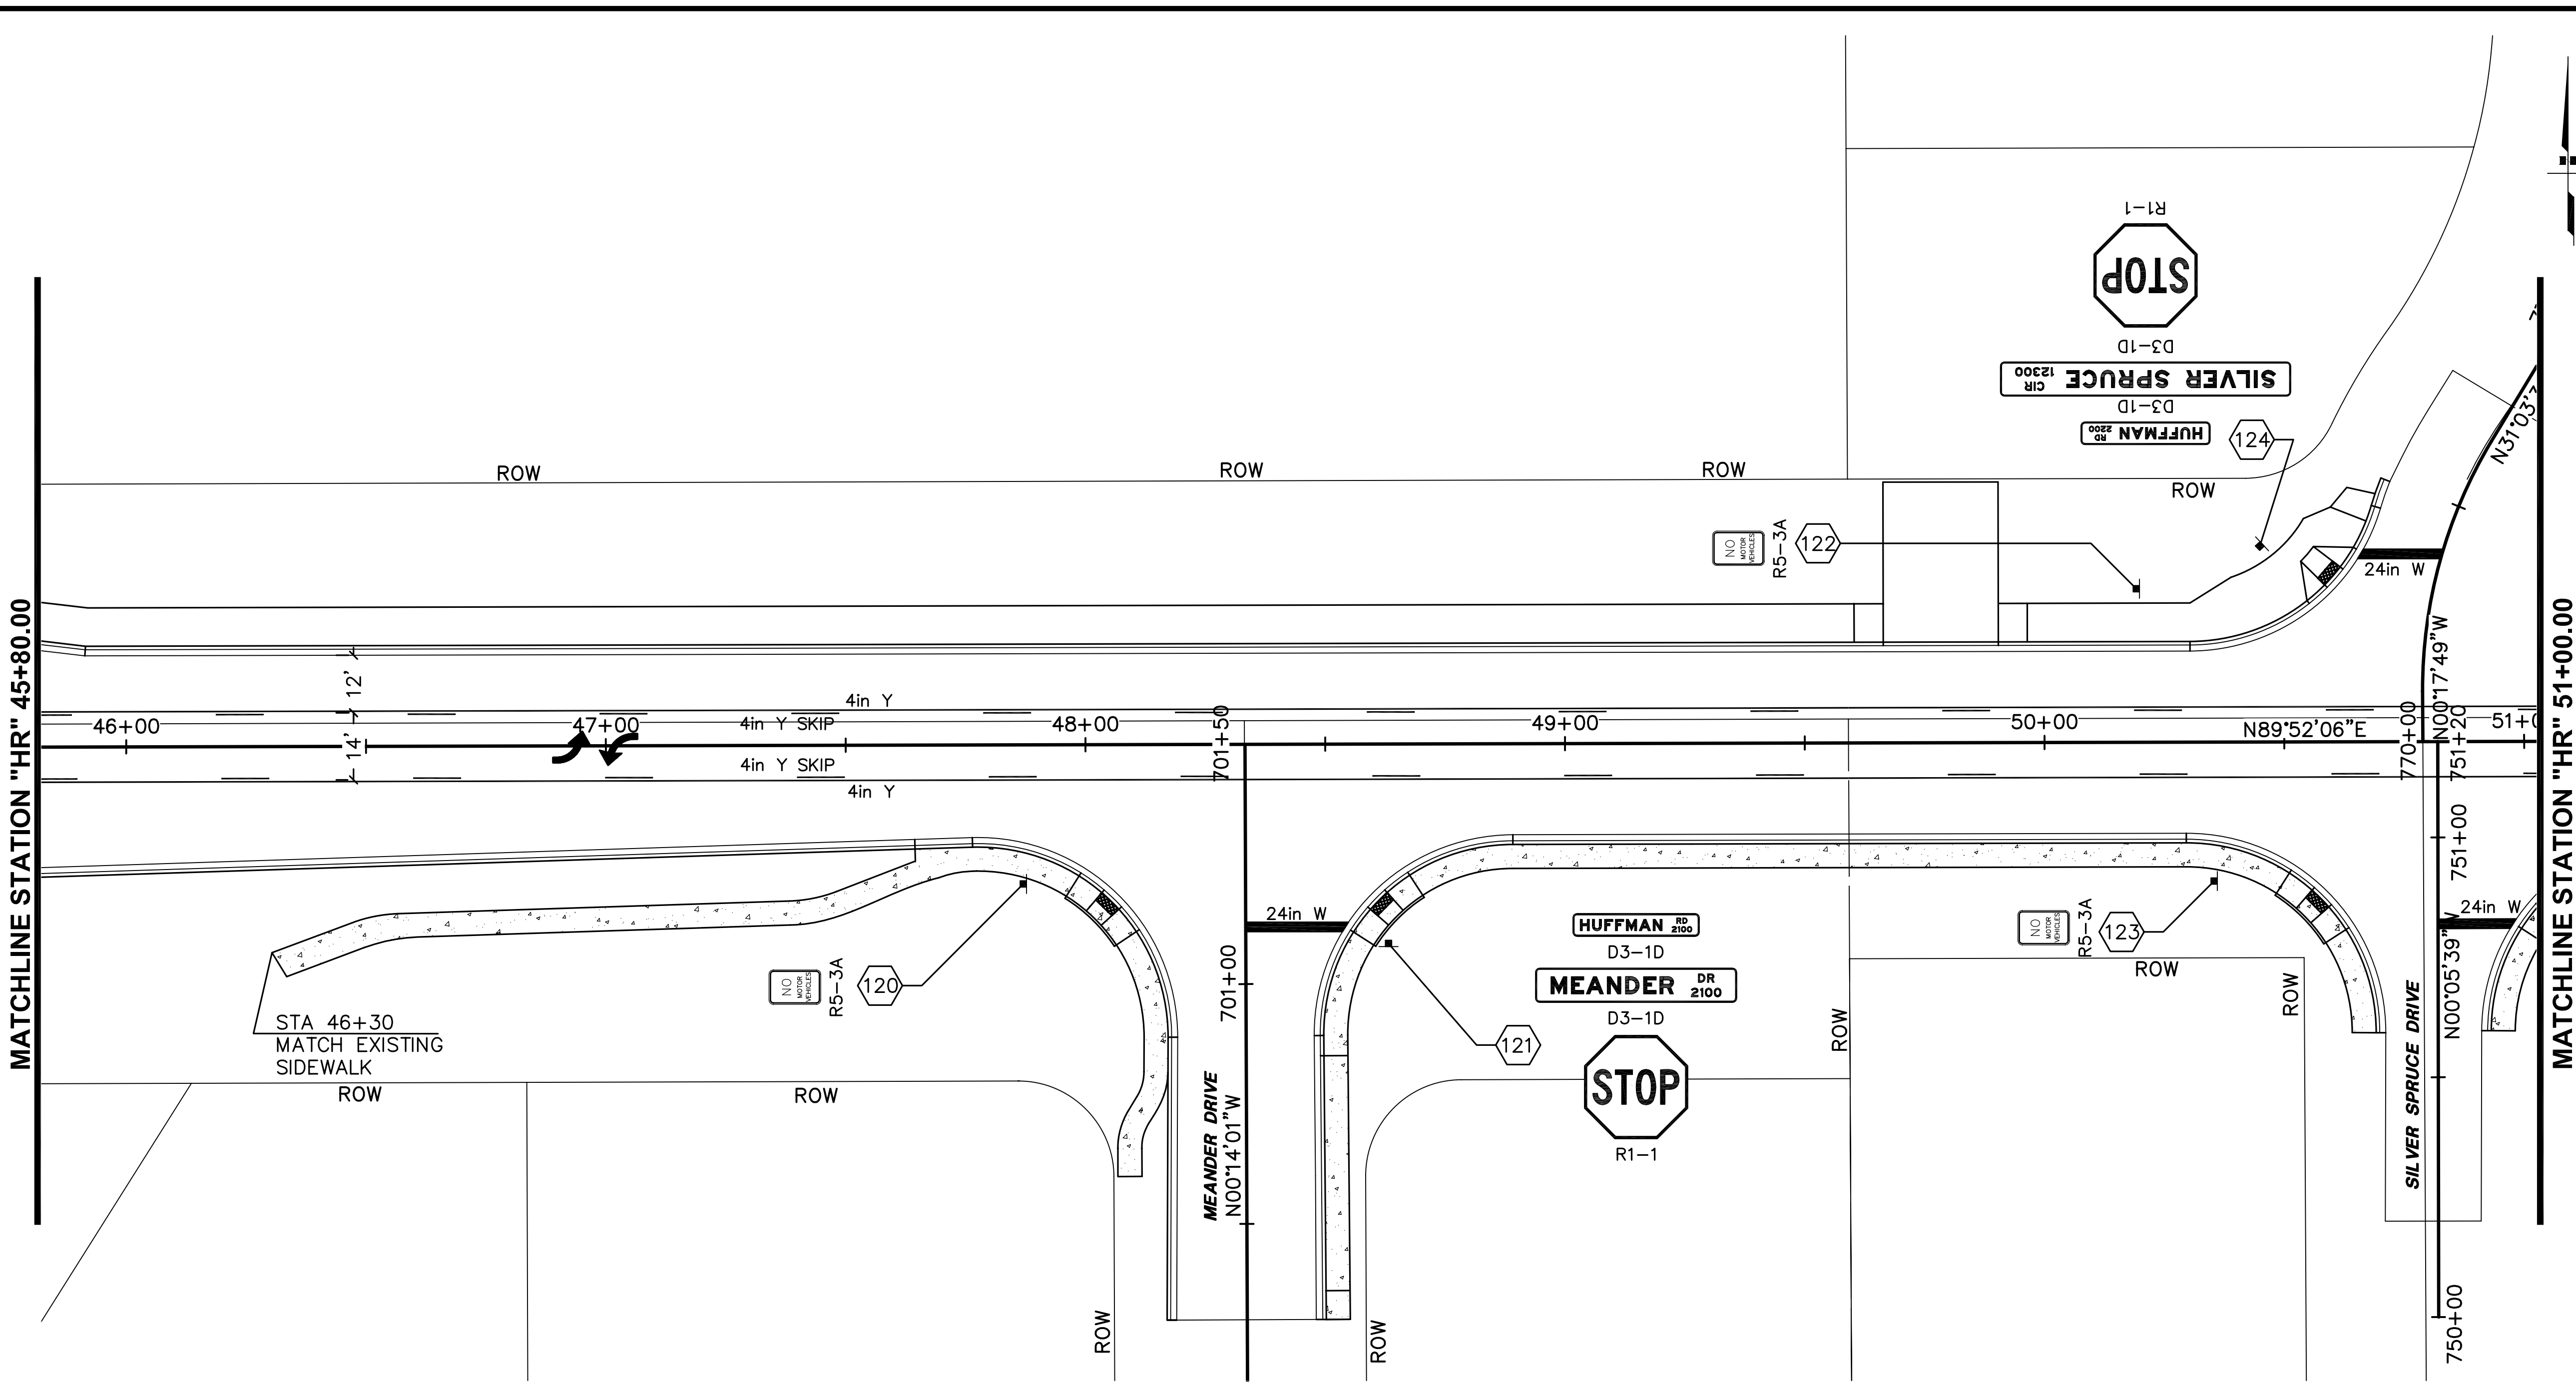

NOTE:
4 in Y SKIP AND 4 in Y PAVEMENT
MARKINGS SHALL BE INLAID (250 mils)
FROM 43+32.50 TO 48+00.00

PRE PS&E

DRAWING LOCATION: C:\053933\053933.dwg
 DATE: AUG 08 2008 11:16:02 (YOUR initials)
 TIME: LAYOUT
 SCALE: XREFS
 DESIGNED BY: [blank]
 CHECKED BY: [blank]
 DRAFTED BY: [blank]