



DRAWING LOCATION: C:\V055396\A\0403386\0403386.dwg
 DATE: AUG 08 2008 11:17:08 (YOUR initials)
 TIME: LAYOUT
 SCALE: XREFS
 DESIGNED BY: [blank]
 CHECKED BY: [blank]
 DRAFTED BY: [blank]

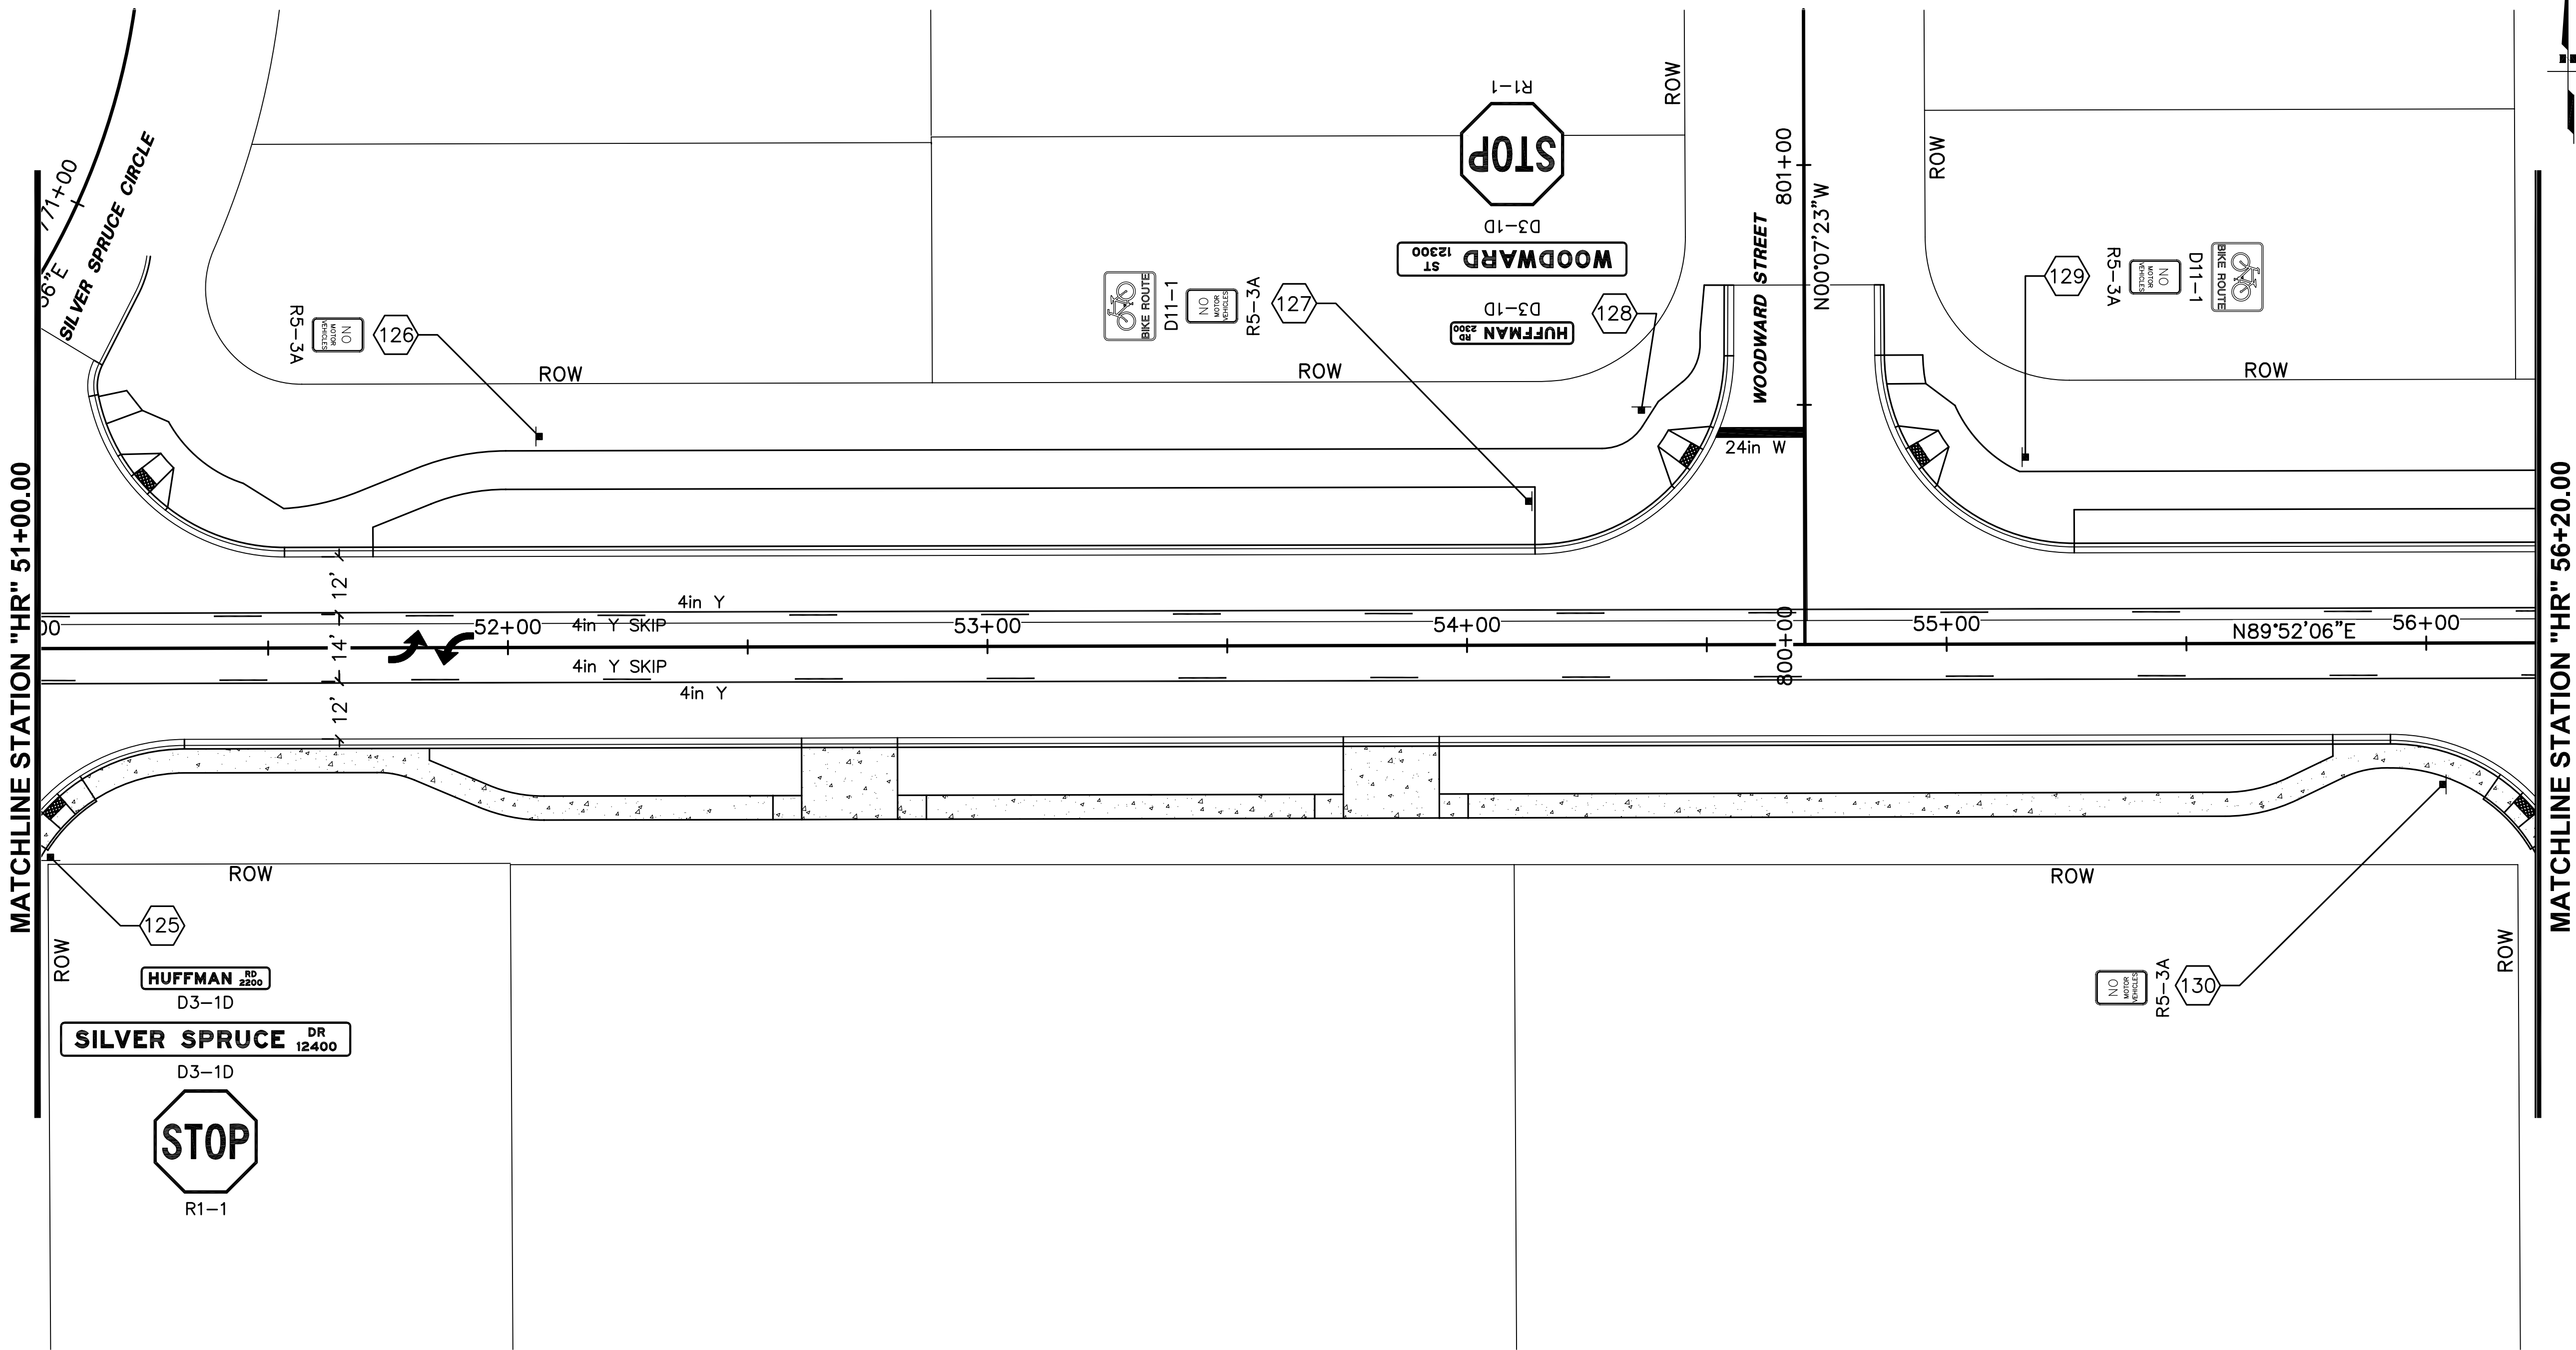

MATCHLINE STATION "HR" 51+00.00

MATCHLINE STATION "HR" 56+20.00

SHEET NO.	TOTAL SHEETS	
H9	59	
STATE	YEAR	
ALASKA	2008	
PROJECT DESIGNATION		
STP-0534(1)/53933		
ADDENDUM NO.		
ATTACHMENT NO.		
REVISIONS		
NO.	DATE	DESCRIPTION

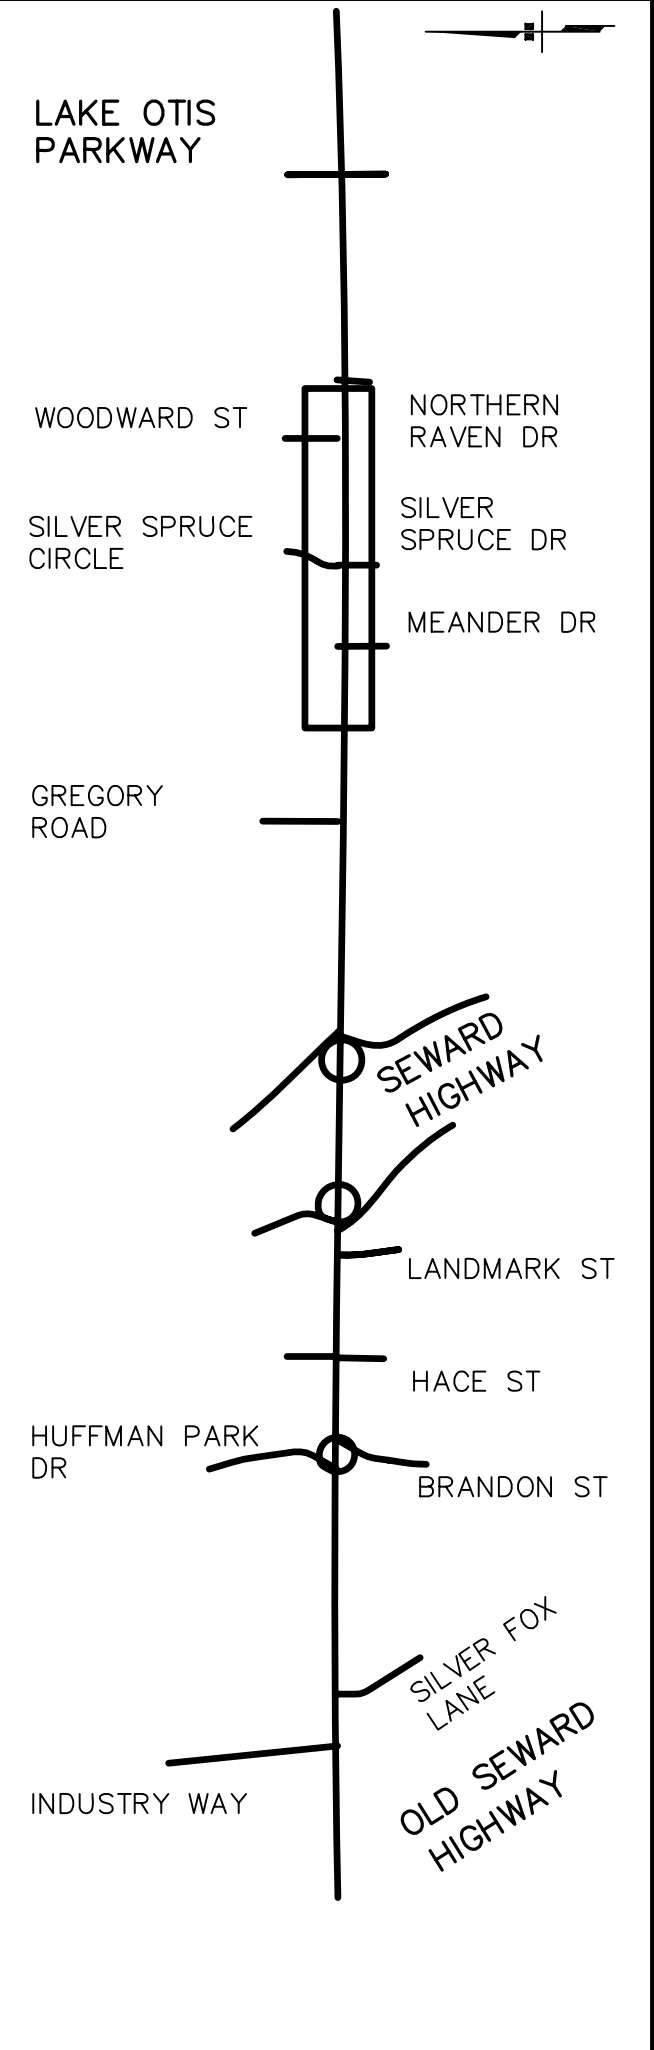

PLANS DEVELOPED BY: DOWL ENGINEERS
 STATE OF ALASKA
 DEPARTMENT OF TRANSPORTATION
 AND PUBLIC FACILITIES
**HUFFMAN ROAD
 RECONSTRUCTION**
**SIGNING, STRIPING,
 AND ILLUMINATION**
 STA 51+00.00 TO STA 56+20.00

PRE PS&E