


DESIGNED BY: XREFS
 CHECKED BY: XREFS
 DRAFTED BY: XREFS


SCALE: LAYOUT
 DATE: TIME

DRAWING LOCATION: c:\p058386\A\058386\058386.dwg AUG 08 2008 11:02:53 (YOUR Initials)

MATCHLINE STATION "HR" 61+40.00

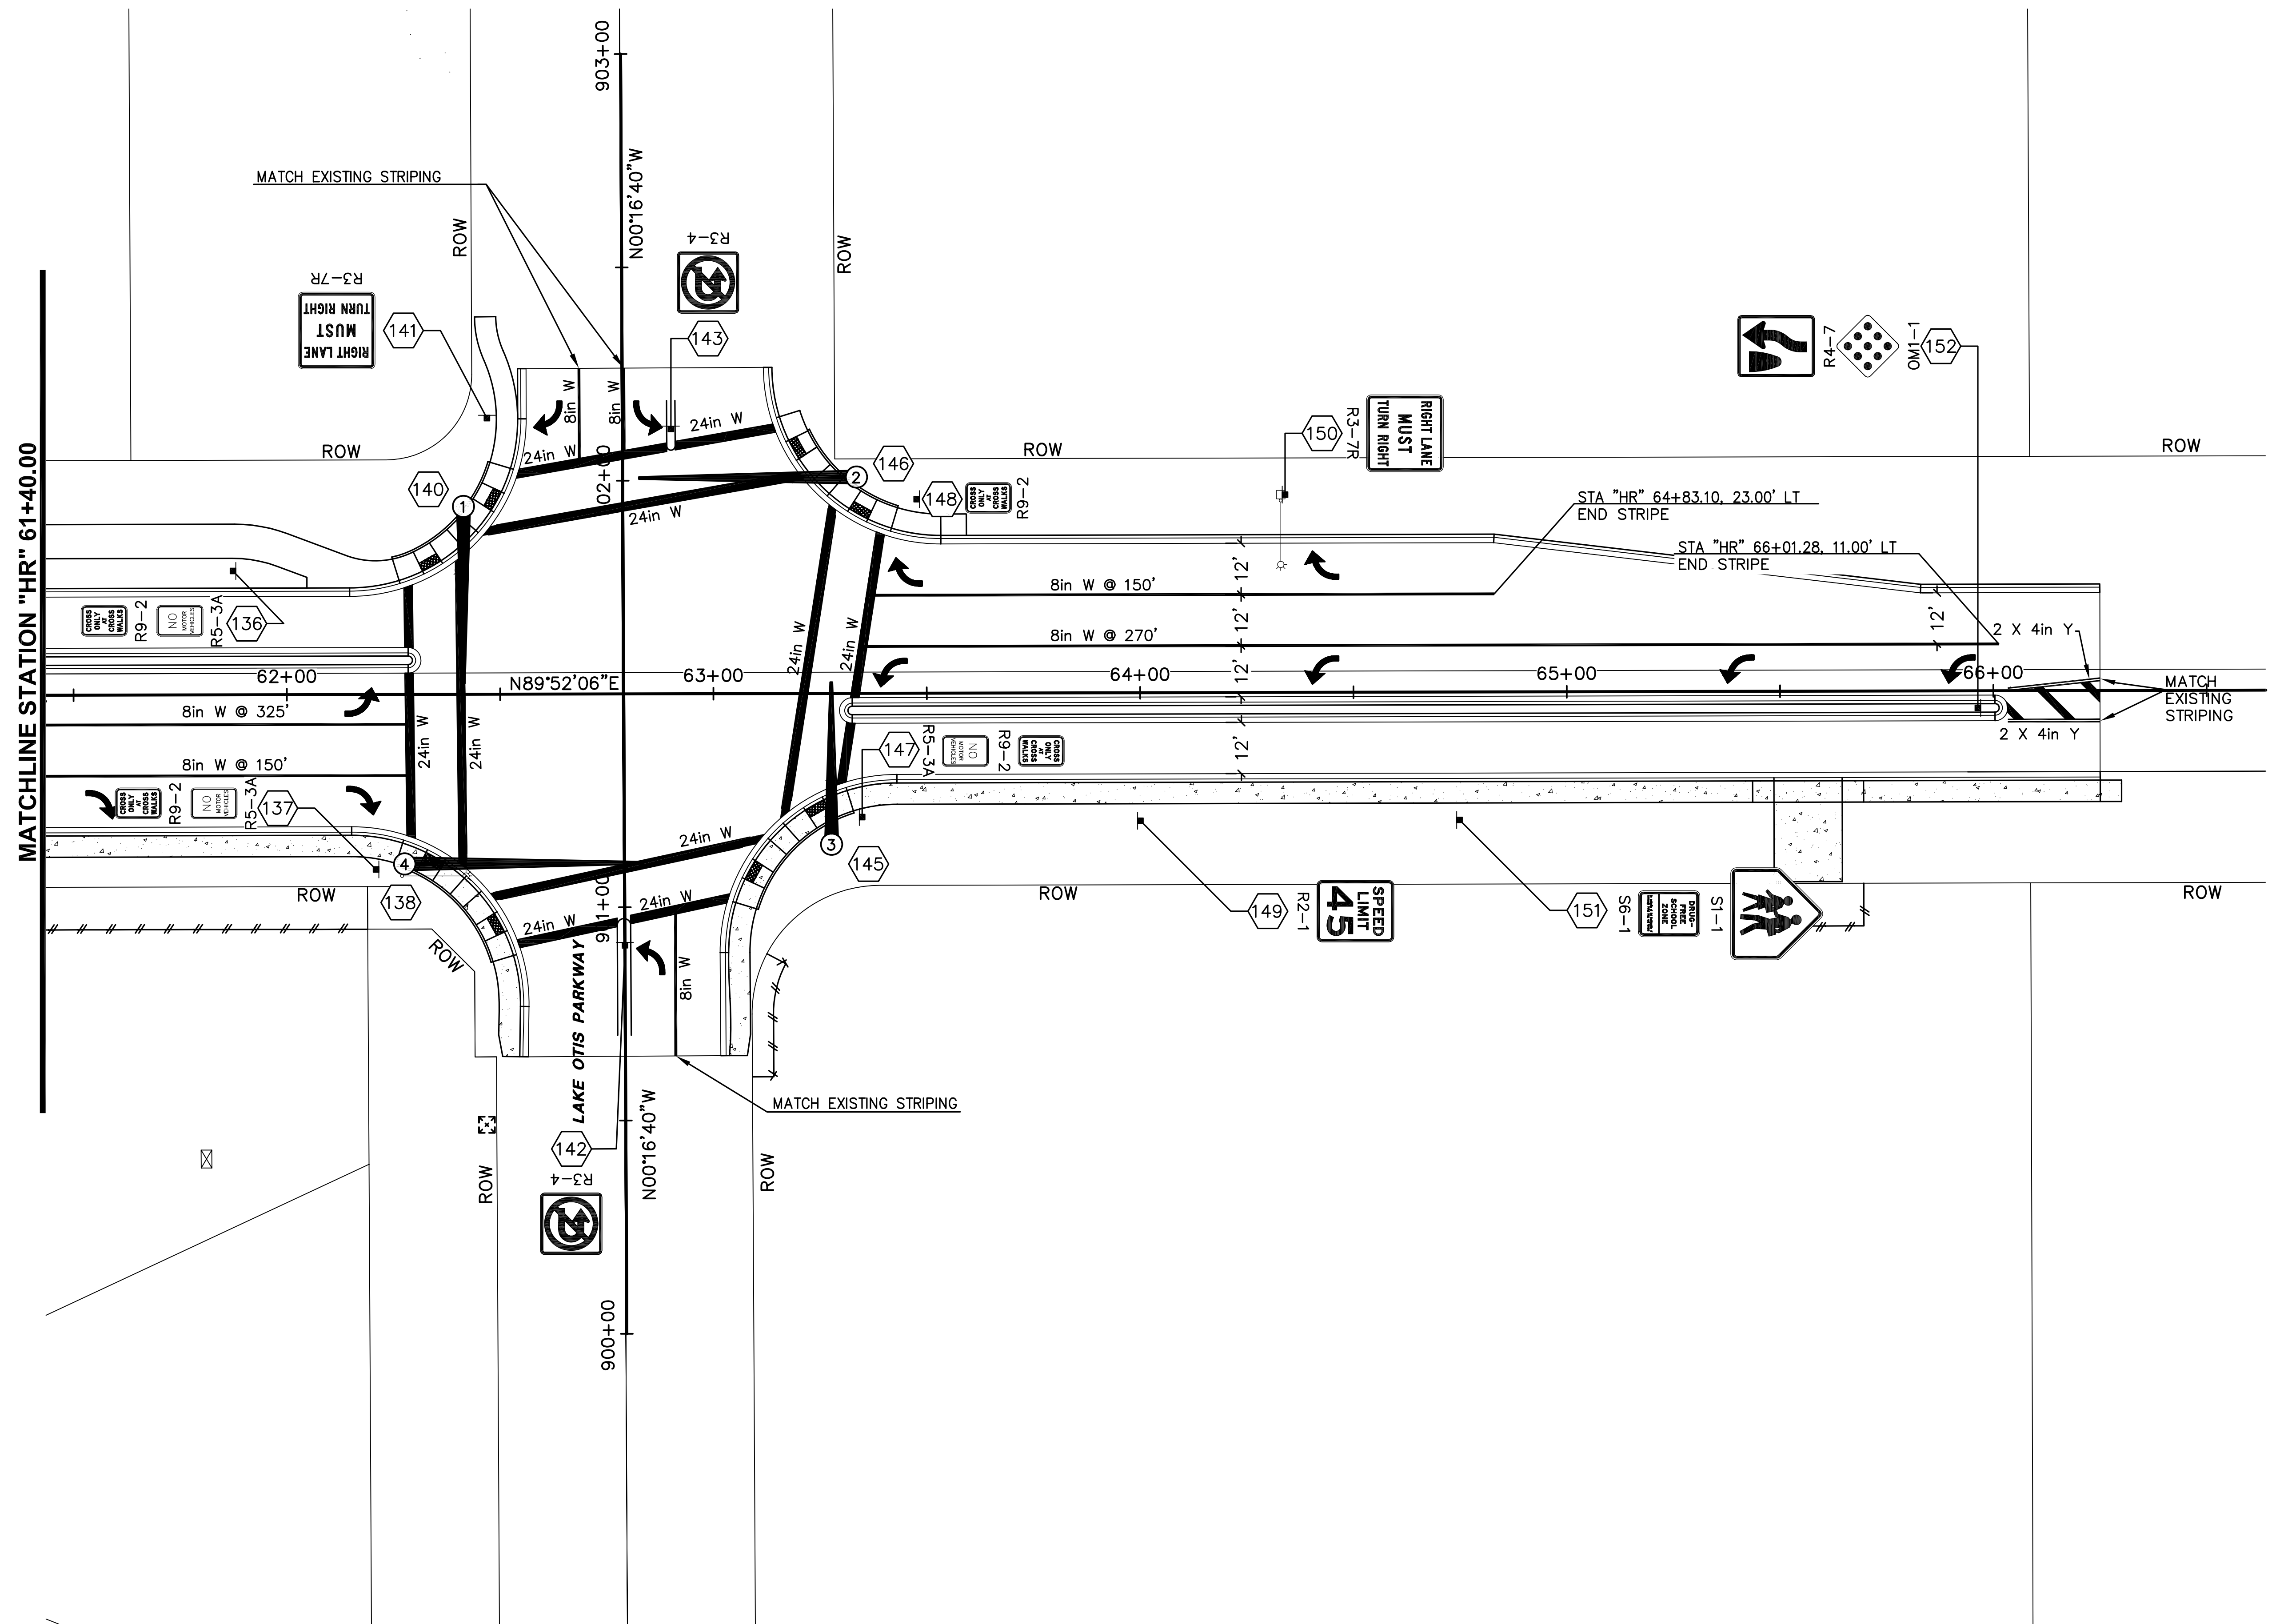

SHEET NO.	TOTAL SHEETS	
H11	59	
STATE	YEAR	
ALASKA	2008	
PROJECT DESIGNATION		
STP-0534(1)/53933		
ADDENDUM NO.		
ATTACHMENT NO.		
REVISIONS		
NO.	DATE	DESCRIPTION

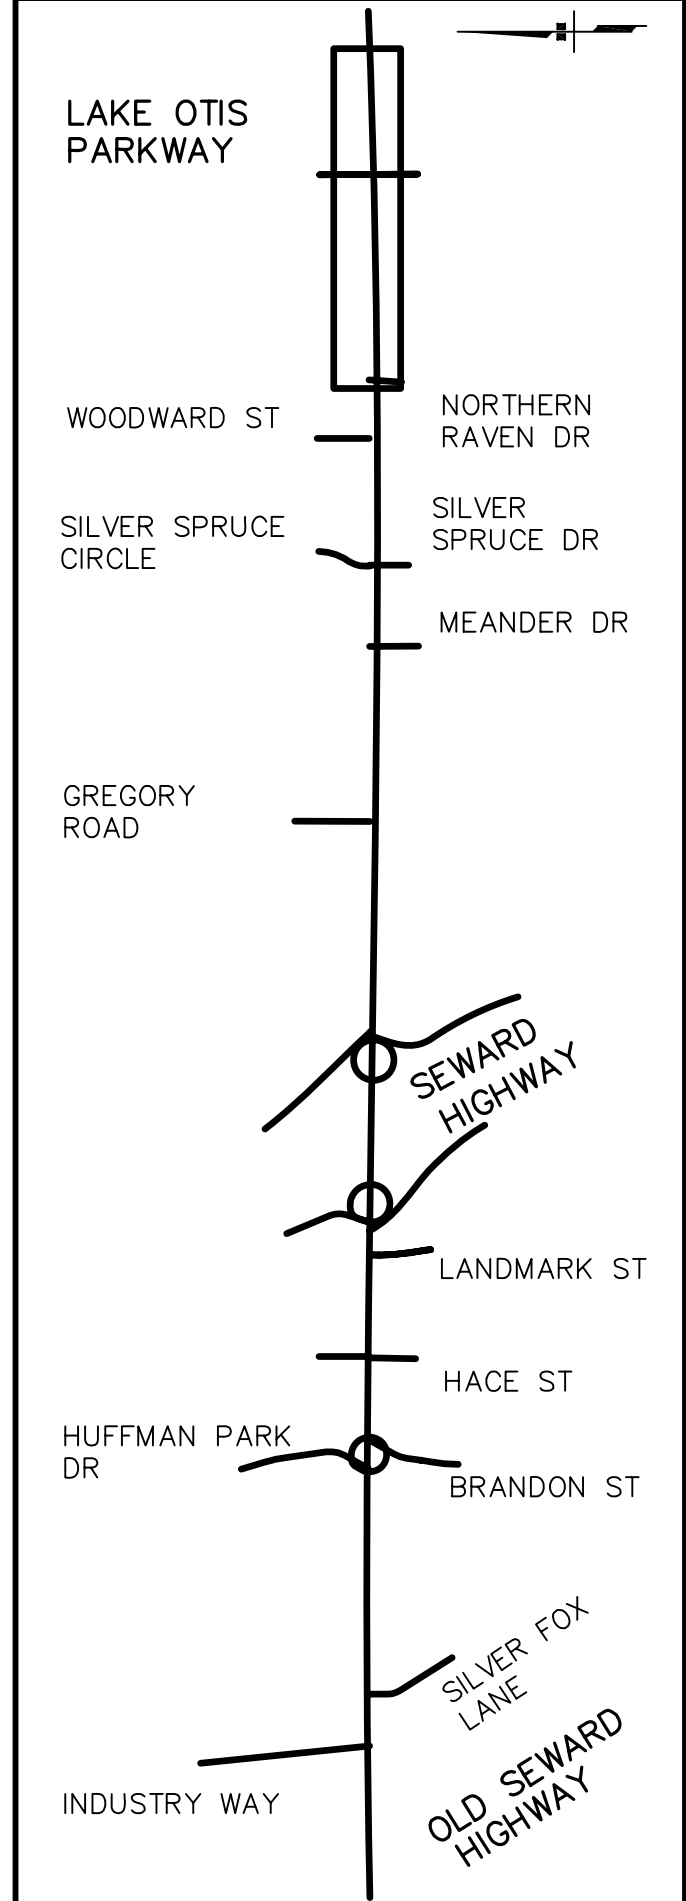

STATE OF ALASKA
 49th
 Steven K. Noble
 CE-10051
 REGISTERED PROFESSIONAL ENGINEER

PLANS DEVELOPED BY: DOWL ENGINEERS

STATE OF ALASKA
 DEPARTMENT OF TRANSPORTATION
 AND PUBLIC FACILITIES

HUFFMAN ROAD
 RECONSTRUCTION

SIGNING, STRIPING,
 AND ILLUMINATION

STA 61+40.00 TO STA 66+25.00

PRE PS&E