

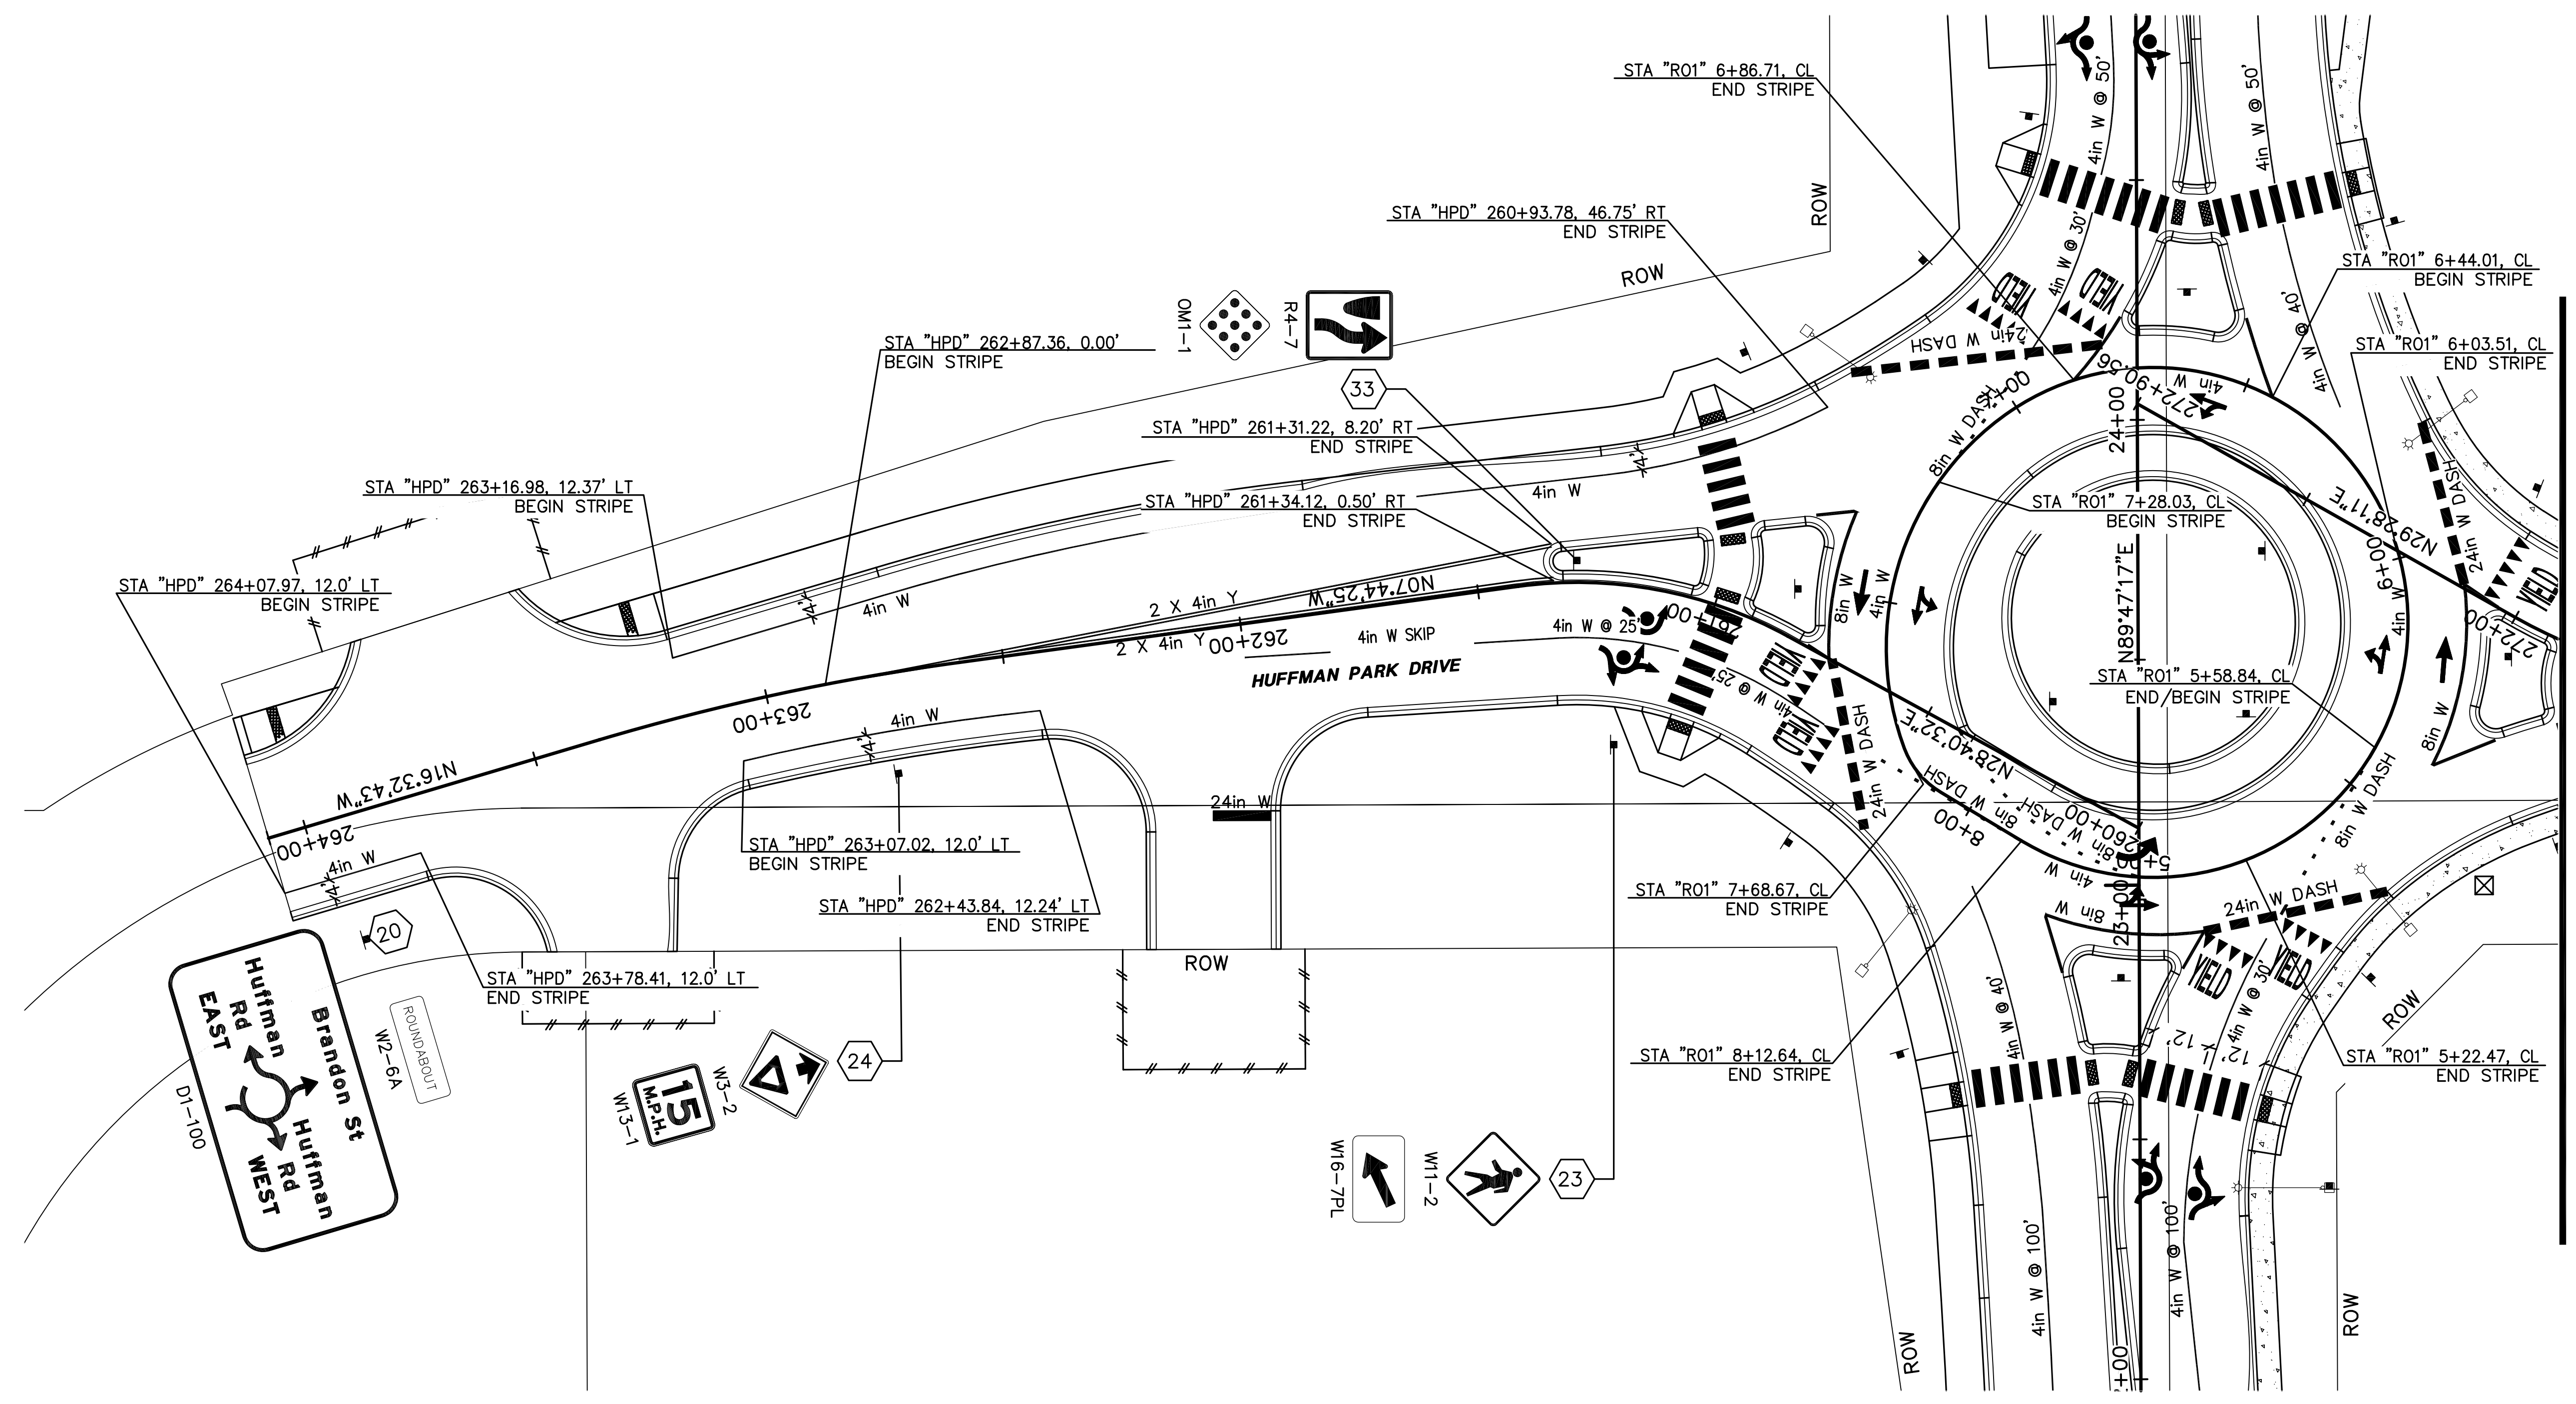


DESIGNED BY: _____ CHECKED BY: _____
 DRAFTED BY: _____
 XREFS: _____
 SCALE: _____
 LAYOUT: _____
 DATE: _____ TIME: _____
 DRAWING LOCATION: _____
© 2008 State of Alaska, Department of Transportation and Public Facilities

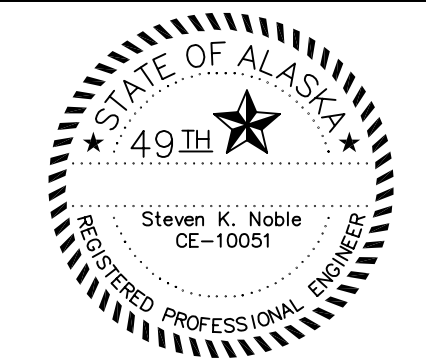

MATCHLINE STATION "HPD" 271+00.00

SHEET NO.	TOTAL SHEETS	
H12	59	
STATE	YEAR	
ALASKA	2008	
PROJECT DESIGNATION		
STP-0534(1)/53933		
ADDENDUM NO.		
ATTACHMENT NO.		
REVISIONS		
NO.	DATE	DESCRIPTION

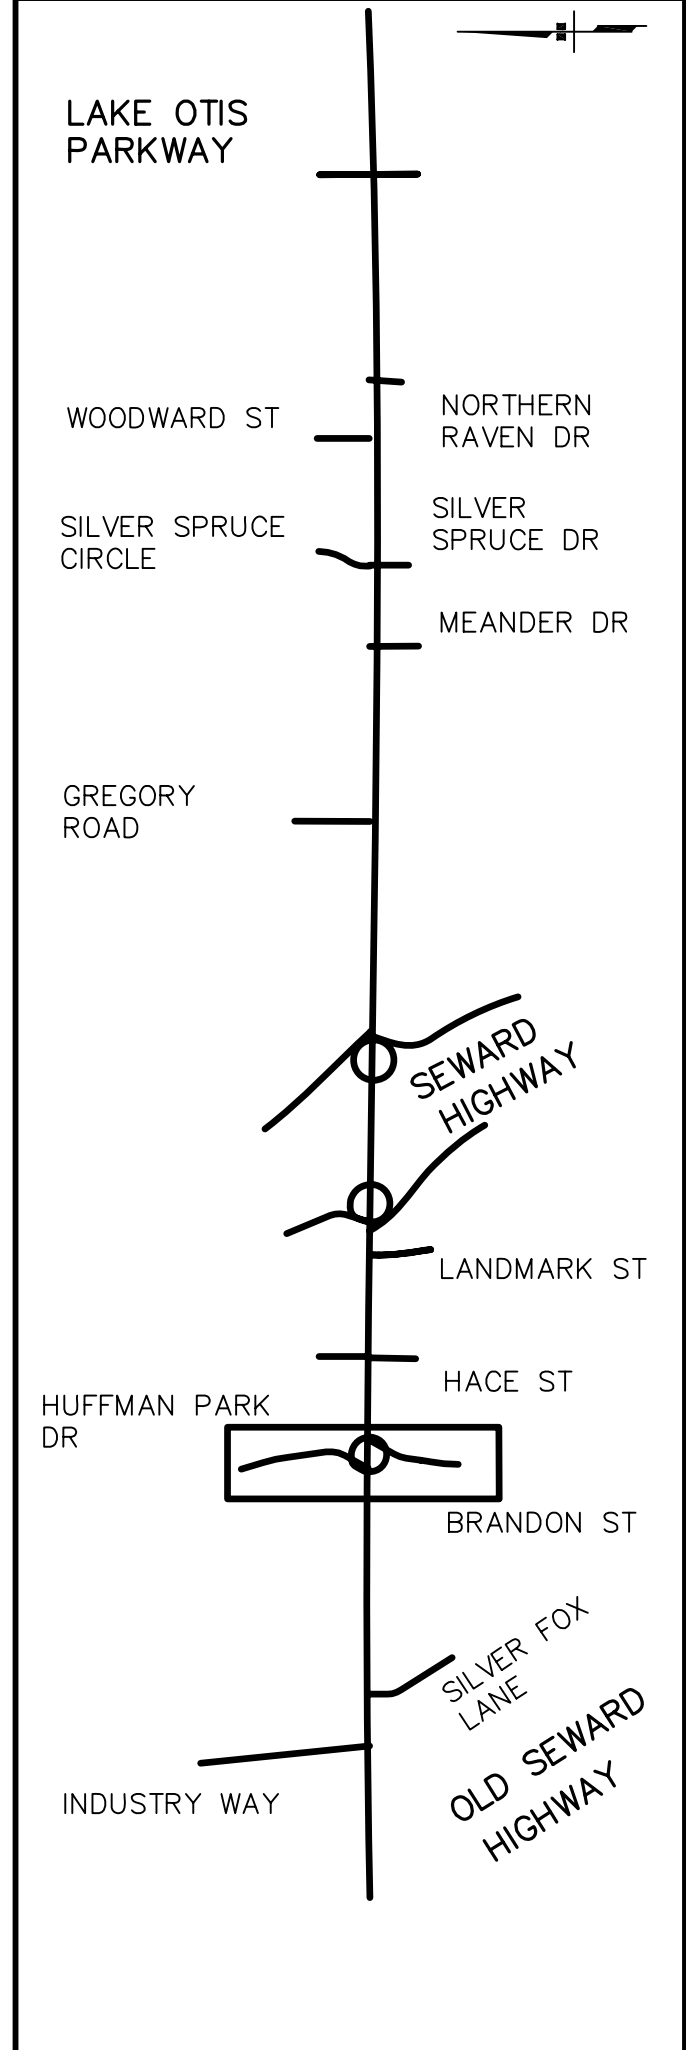

PLANS DEVELOPED BY: DOWL ENGINEERS
 STATE OF ALASKA
 DEPARTMENT OF TRANSPORTATION
 AND PUBLIC FACILITIES
**HUFFMAN ROAD
 RECONSTRUCTION**
**SIGNING, STRIPING,
 AND ILLUMINATION**
 HUFFMAN PARK DRIVE

PRE PS&E