

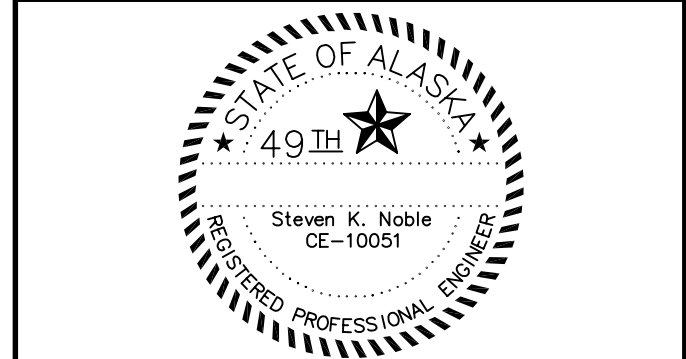
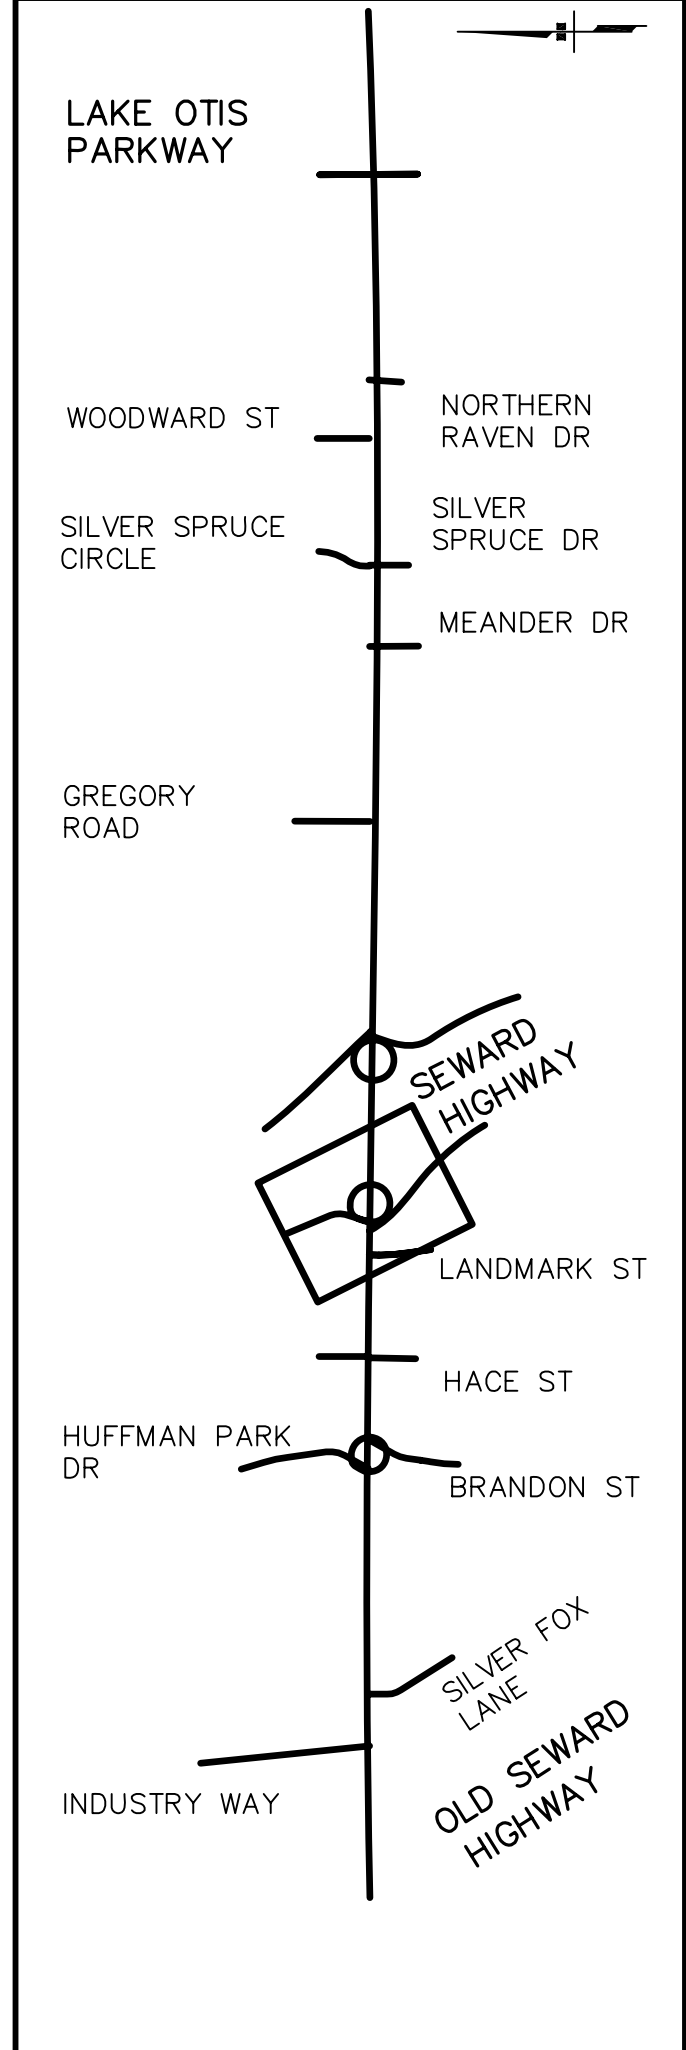


SHEET NO.	TOTAL SHEETS	
H14	59	
STATE	YEAR	
ALASKA	2008	
PROJECT DESIGNATION		
STP-0534(1)/53933		
ADDENDUM NO.		
ATTACHMENT NO.		
REVISIONS		
NO.	DATE	DESCRIPTION

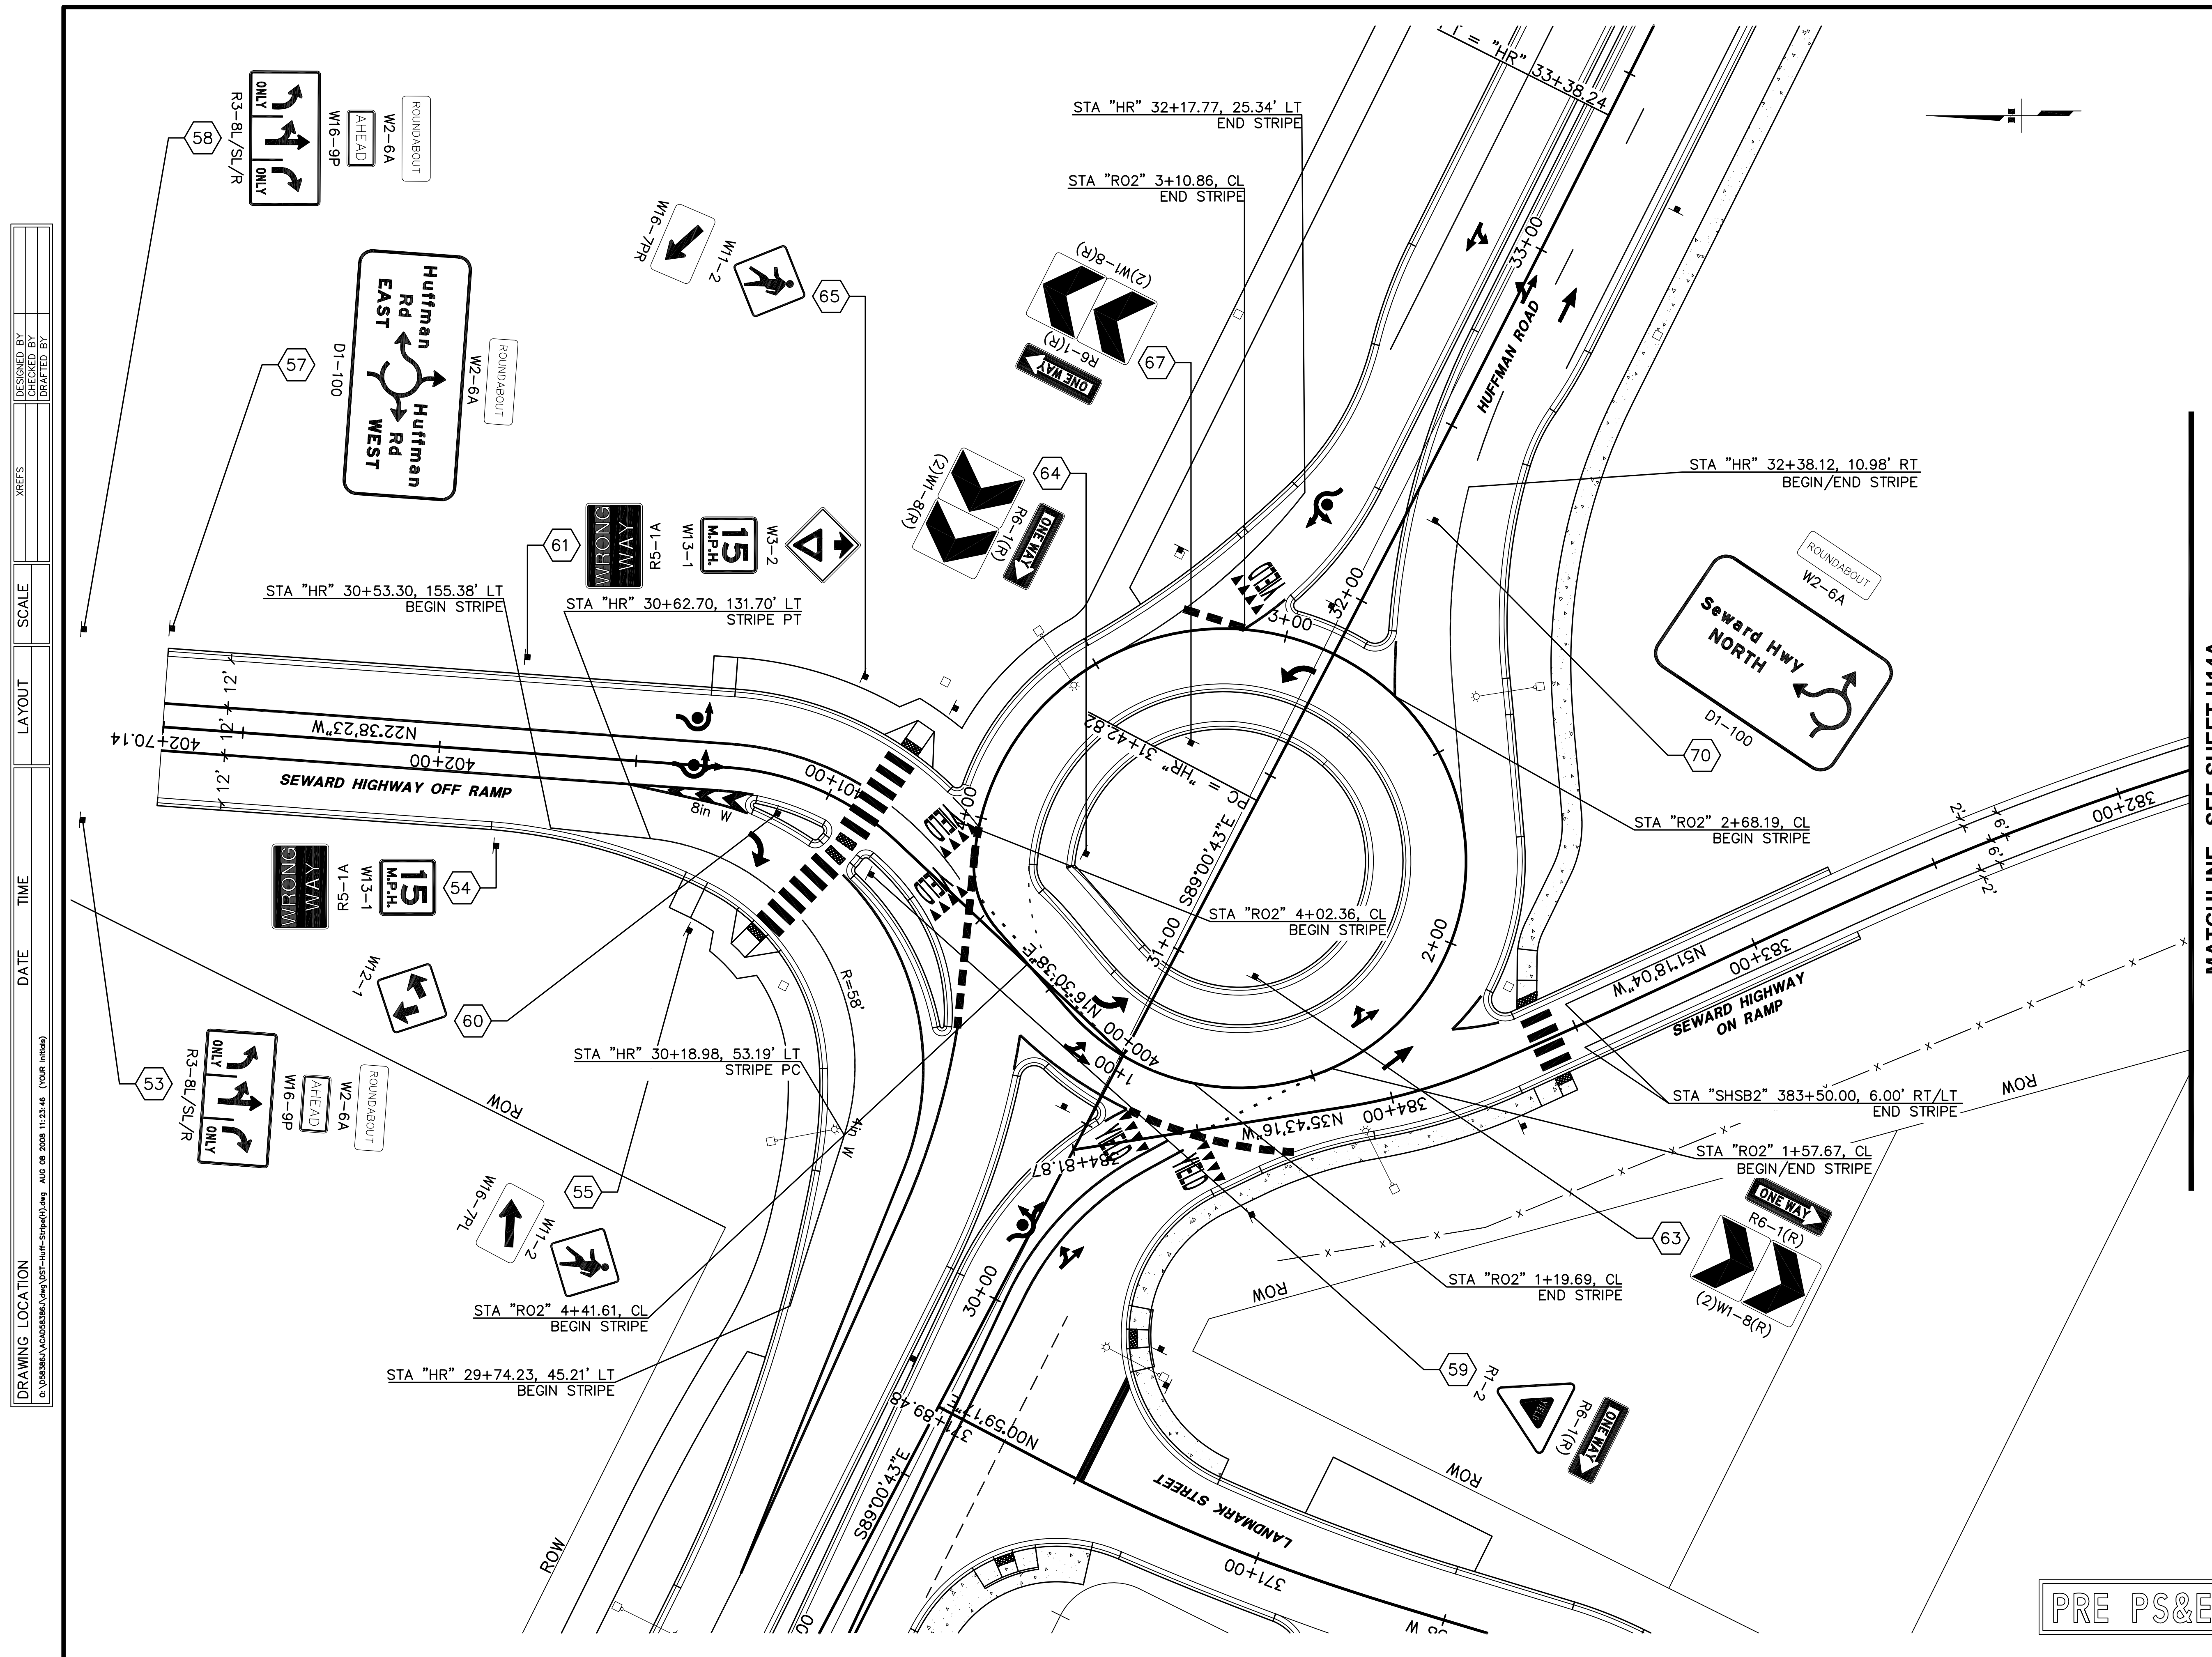

PLANS DEVELOPED BY: DOWL ENGINEERS
 STATE OF ALASKA
 DEPARTMENT OF TRANSPORTATION
 AND PUBLIC FACILITIES
**HUFFMAN ROAD
 RECONSTRUCTION
 SIGNING, STRIPING,
 AND ILLUMINATION**
 SEWARD HIGHWAY-
 WEST RAMPS

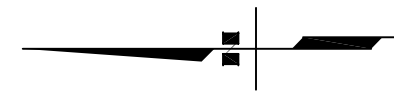

DRAWING LOCATION
 c:\p553933\A\0403396\0403396.dwg
 AUG 08 2008 11:23:46 (YOUR INITIAL)
 DATE
 TIME
 LAYOUT
 SCALE
 XREFS
 DESIGNED BY
 CHECKED BY
 DRAFTED BY

PRE PS&E